



State Street: Key Plan

We want to hear from you!
Please provide input online

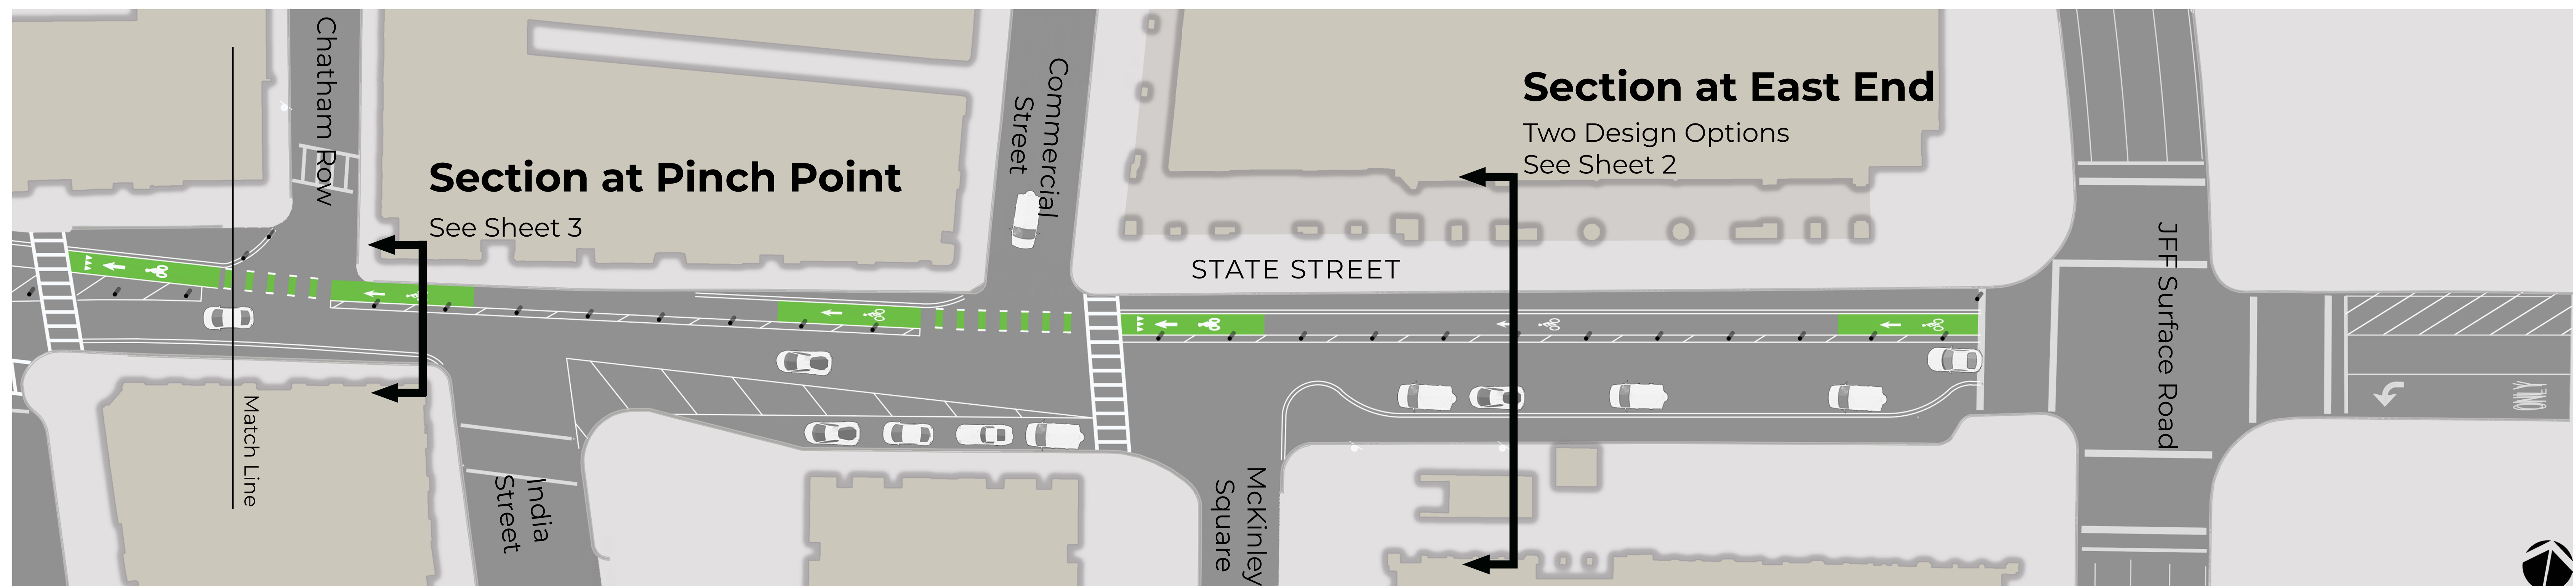






<https://www.boston.gov/state-street>

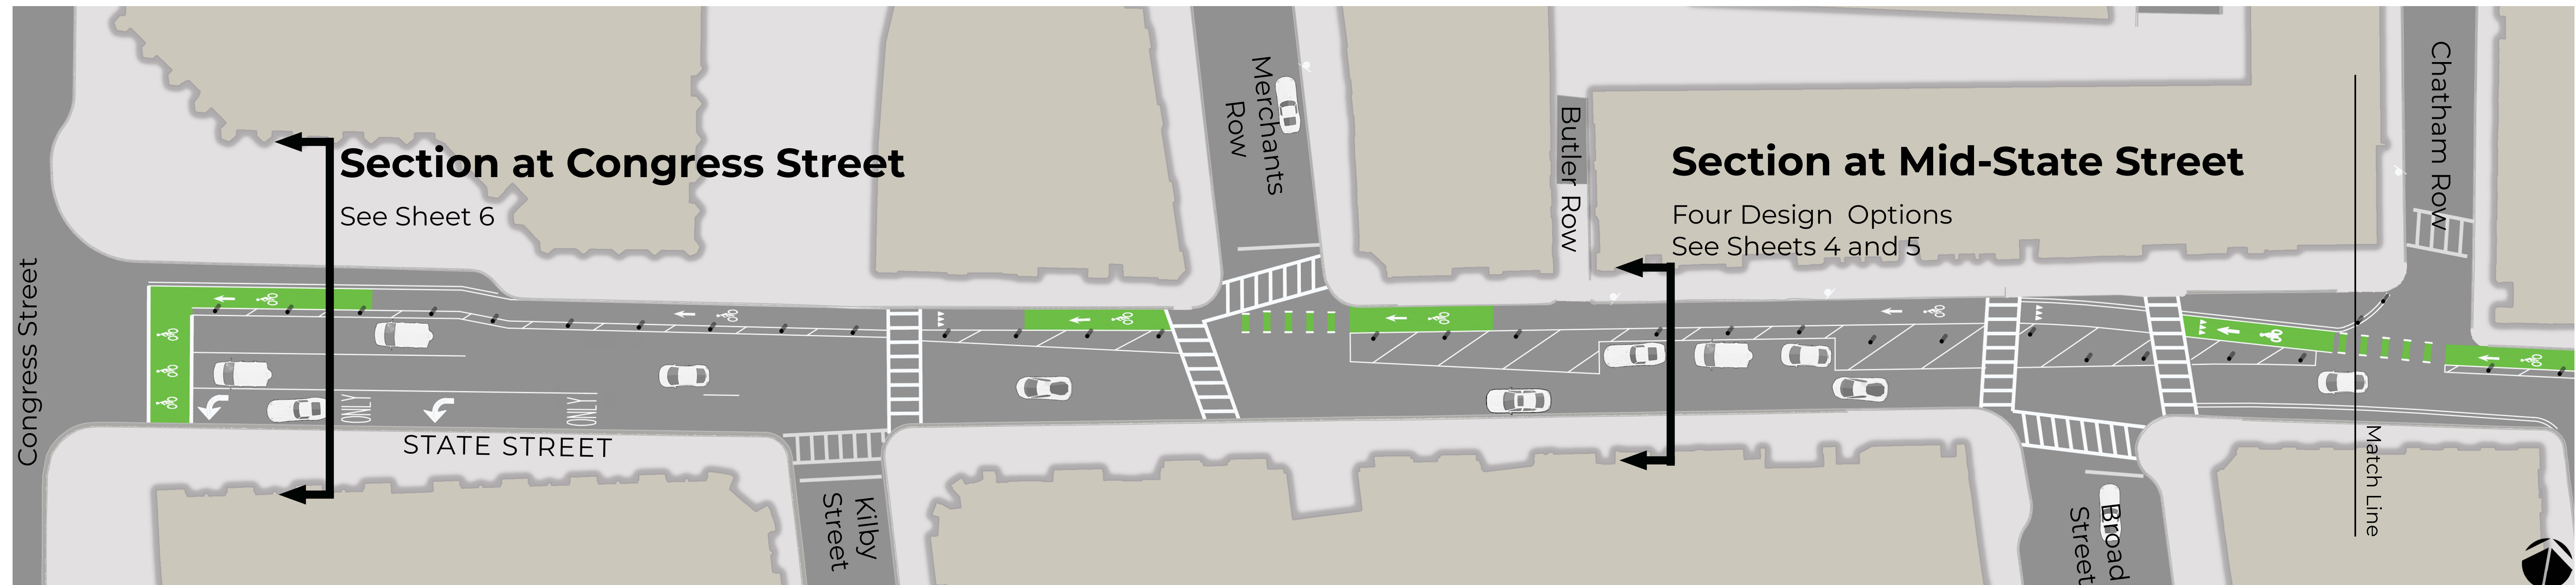

Note: Current pilot project configuration shown on State Street




East End: Conceptual Design Options

We want to hear from you!
Please provide input online

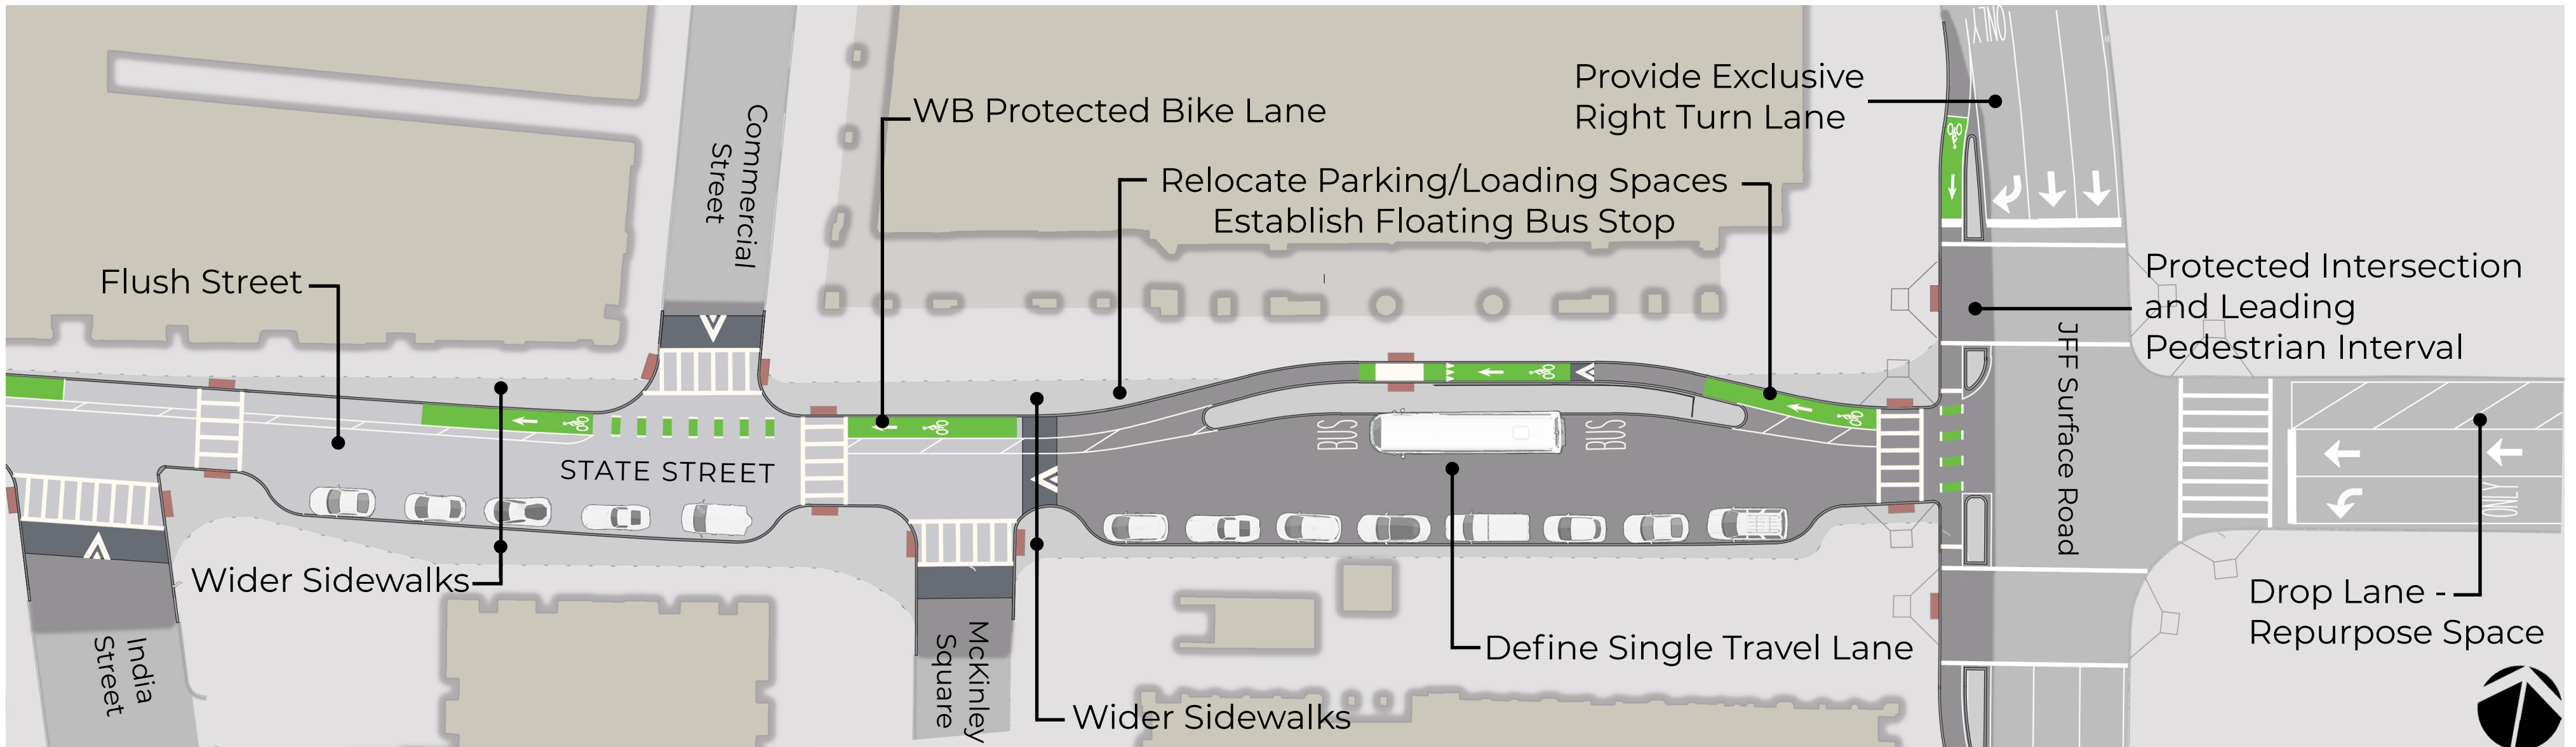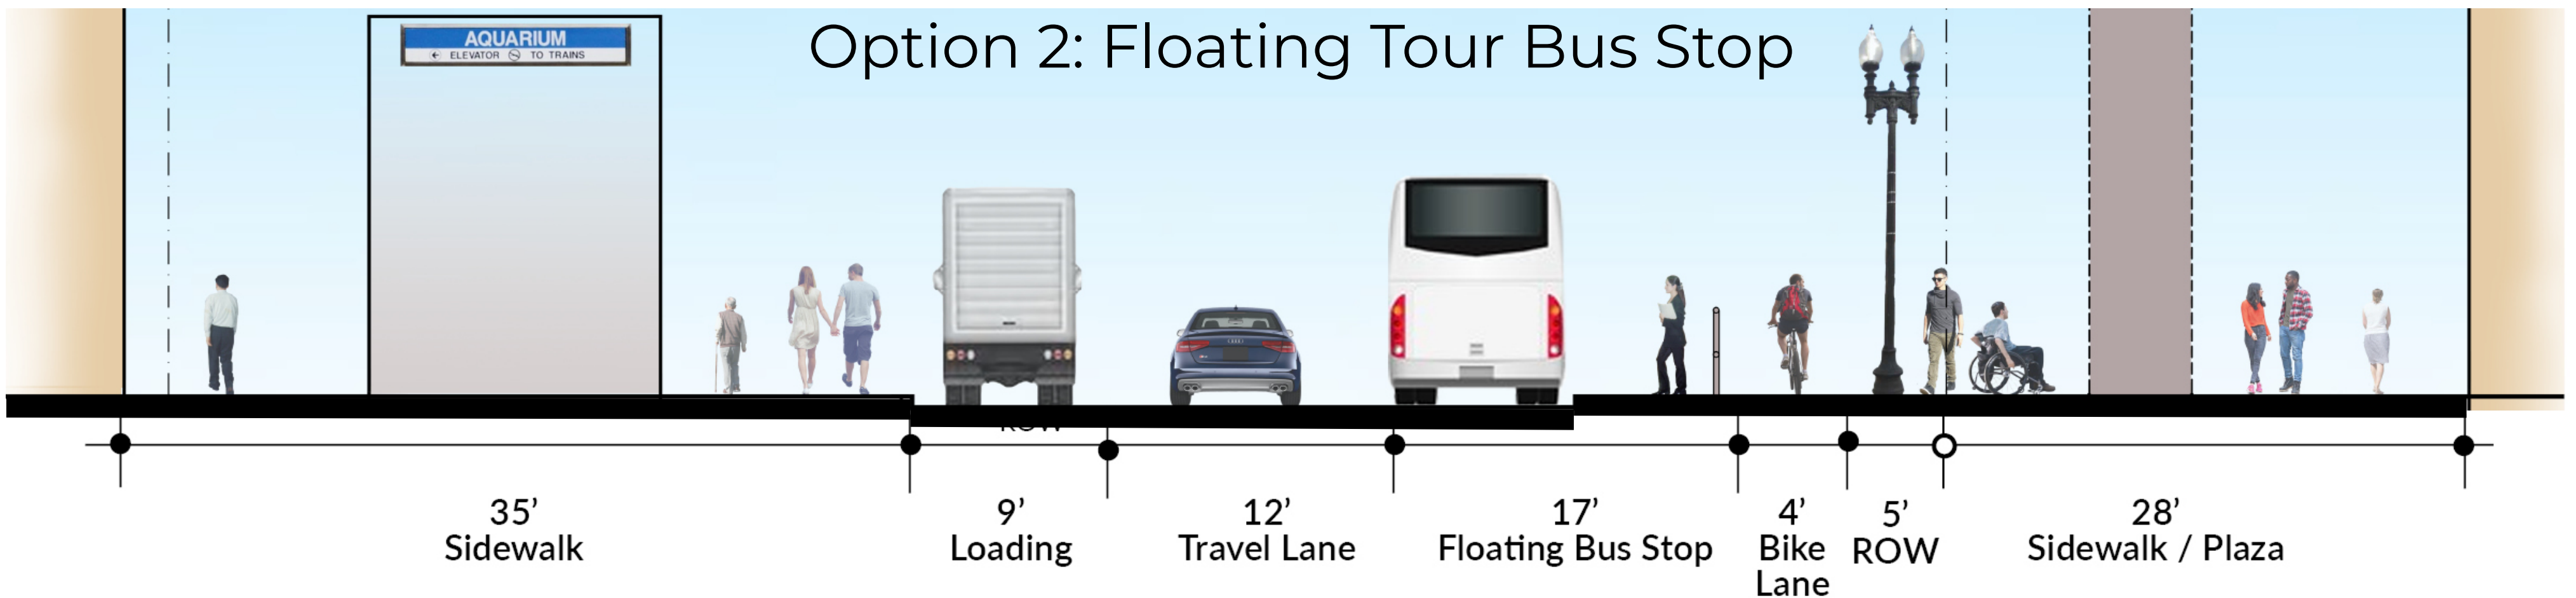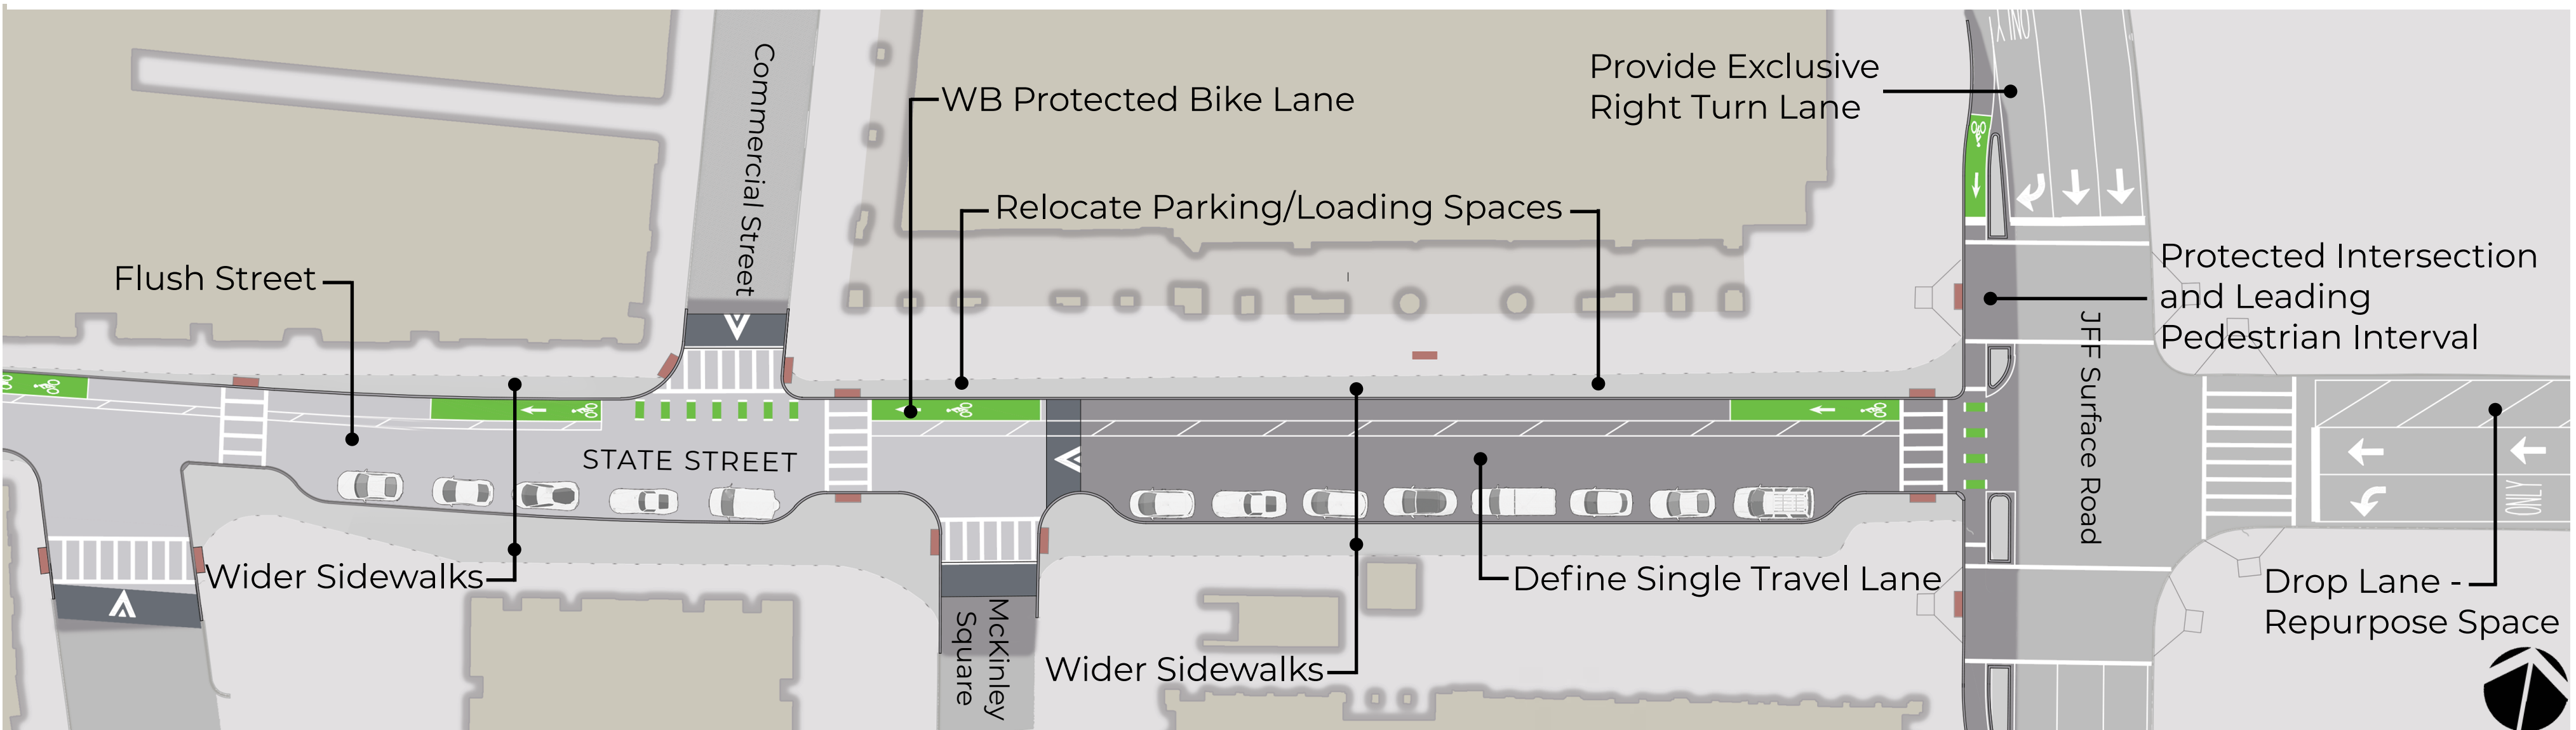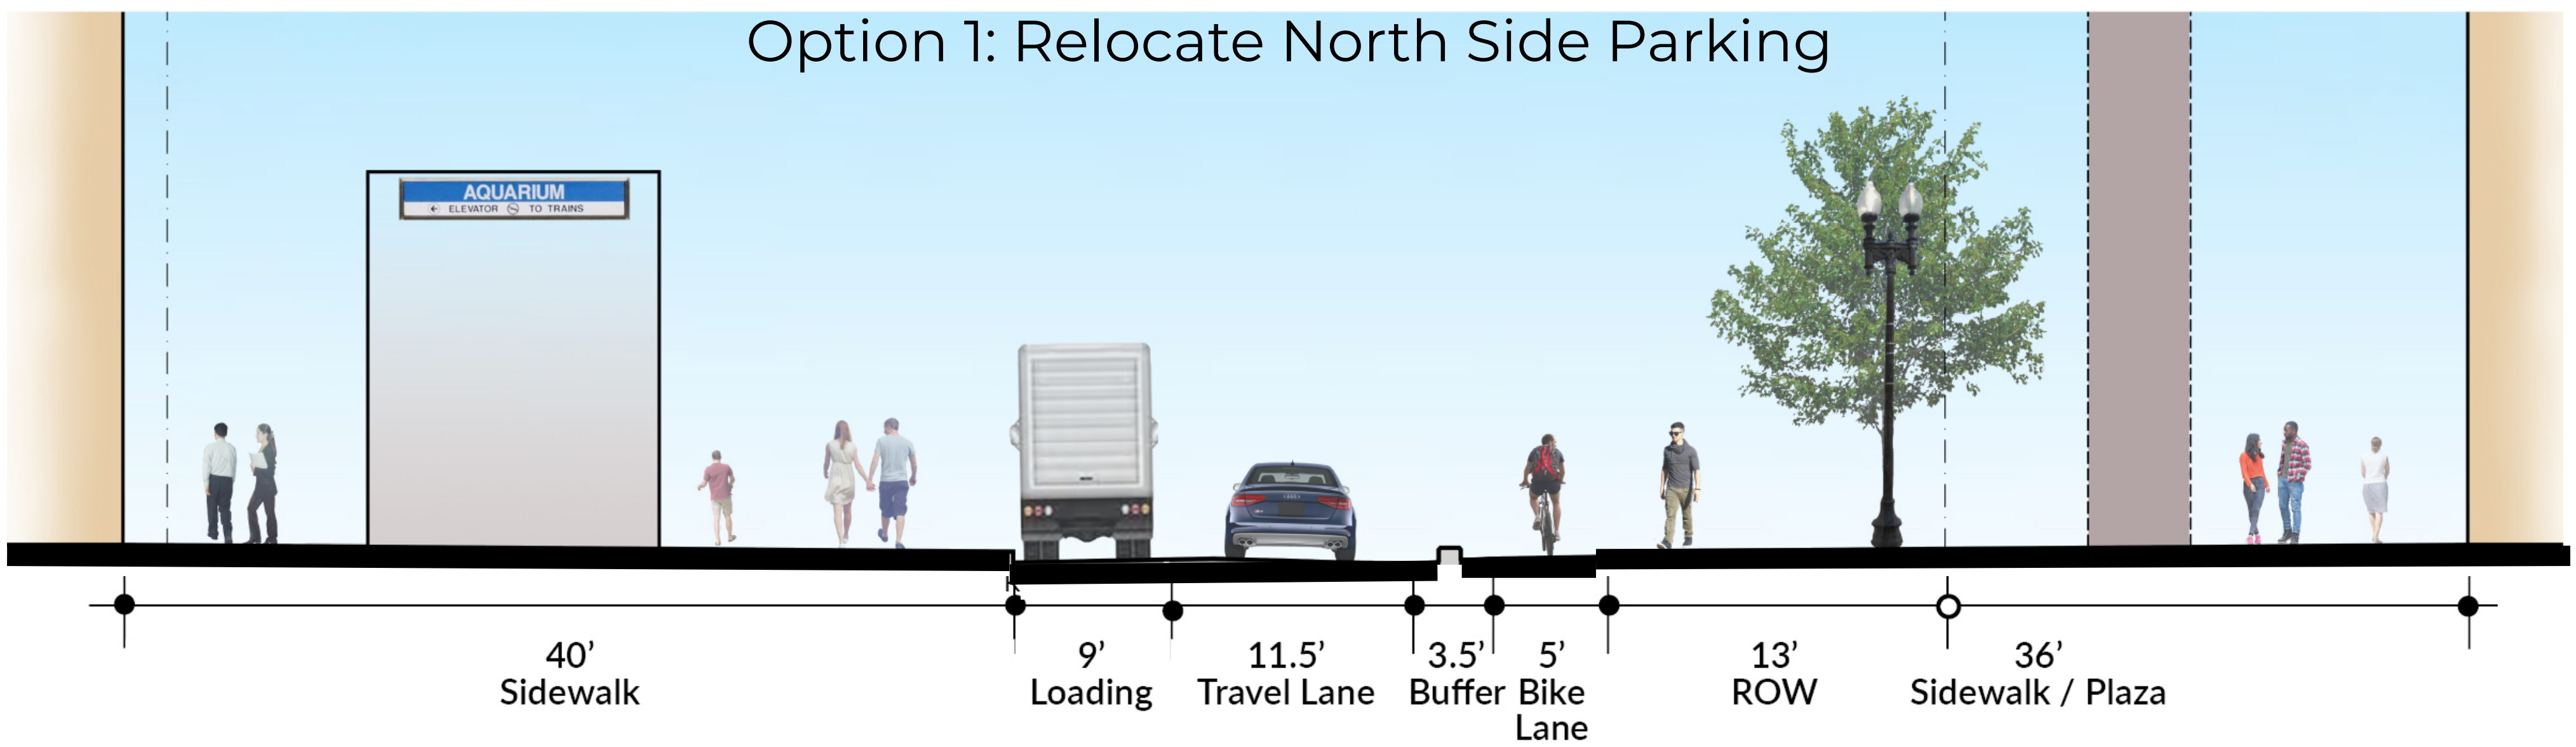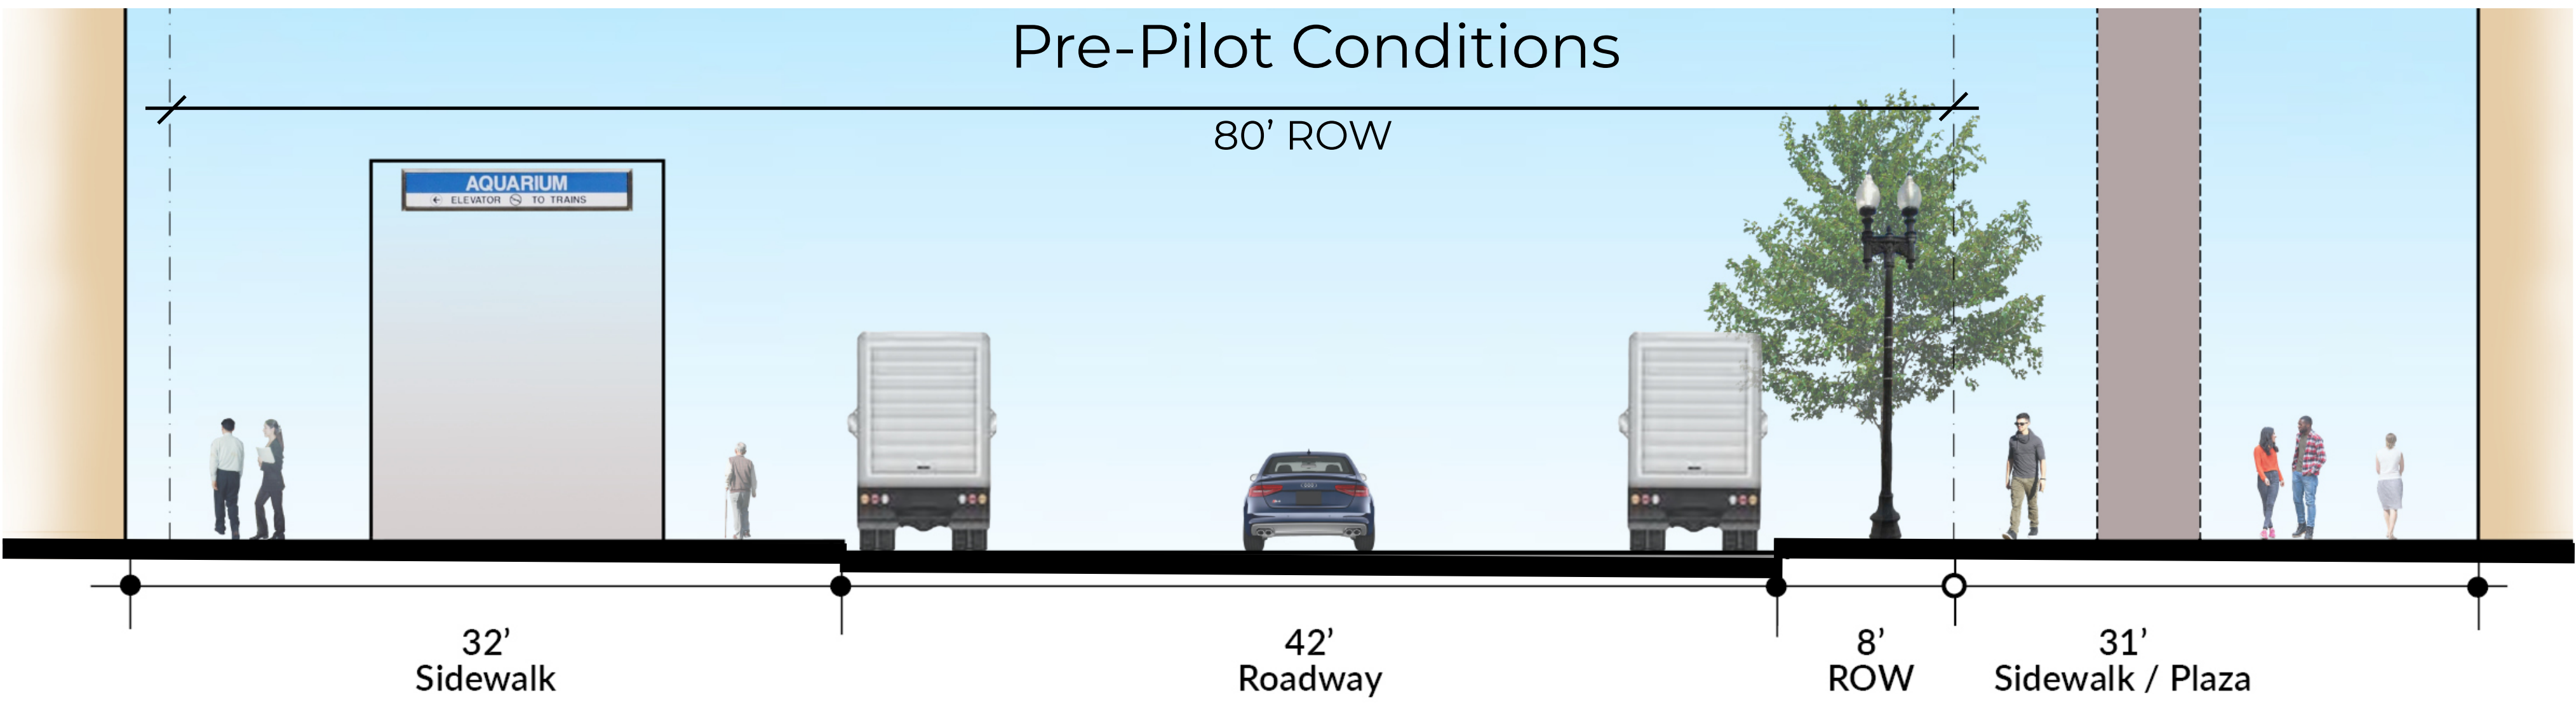






Pinch Point Area: Conceptual Plan

We want to hear from you!
Please provide input online

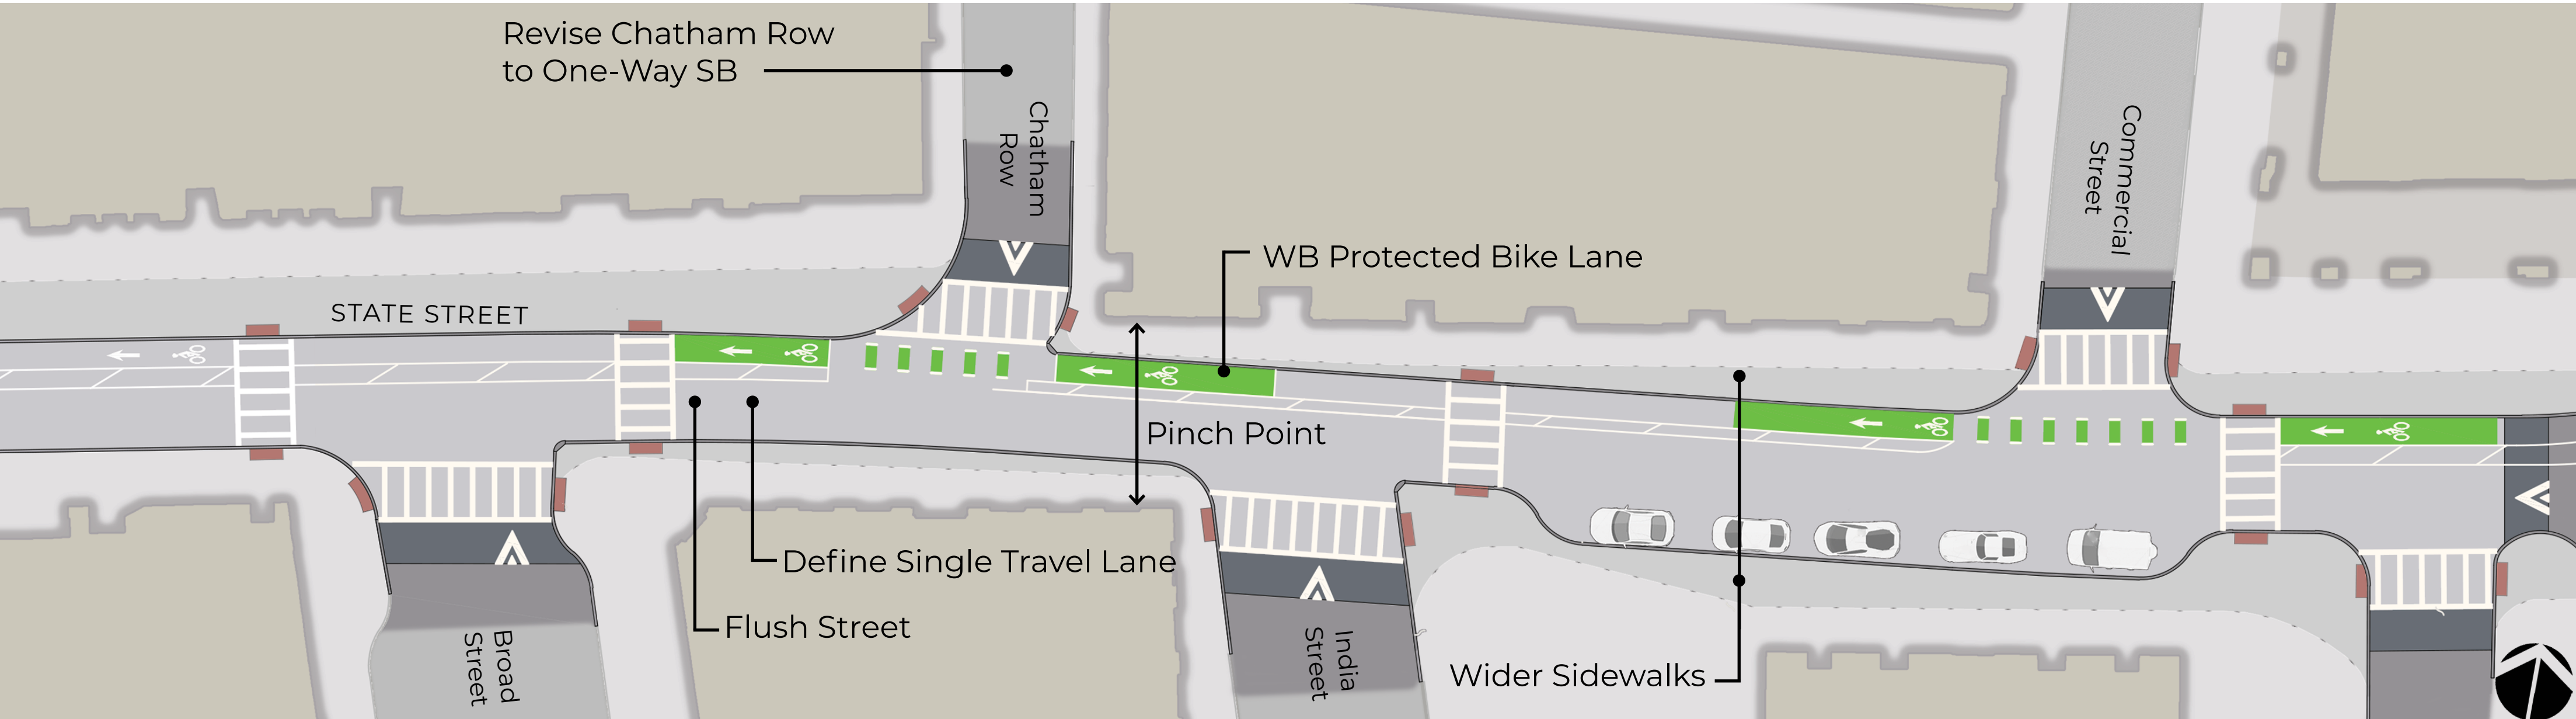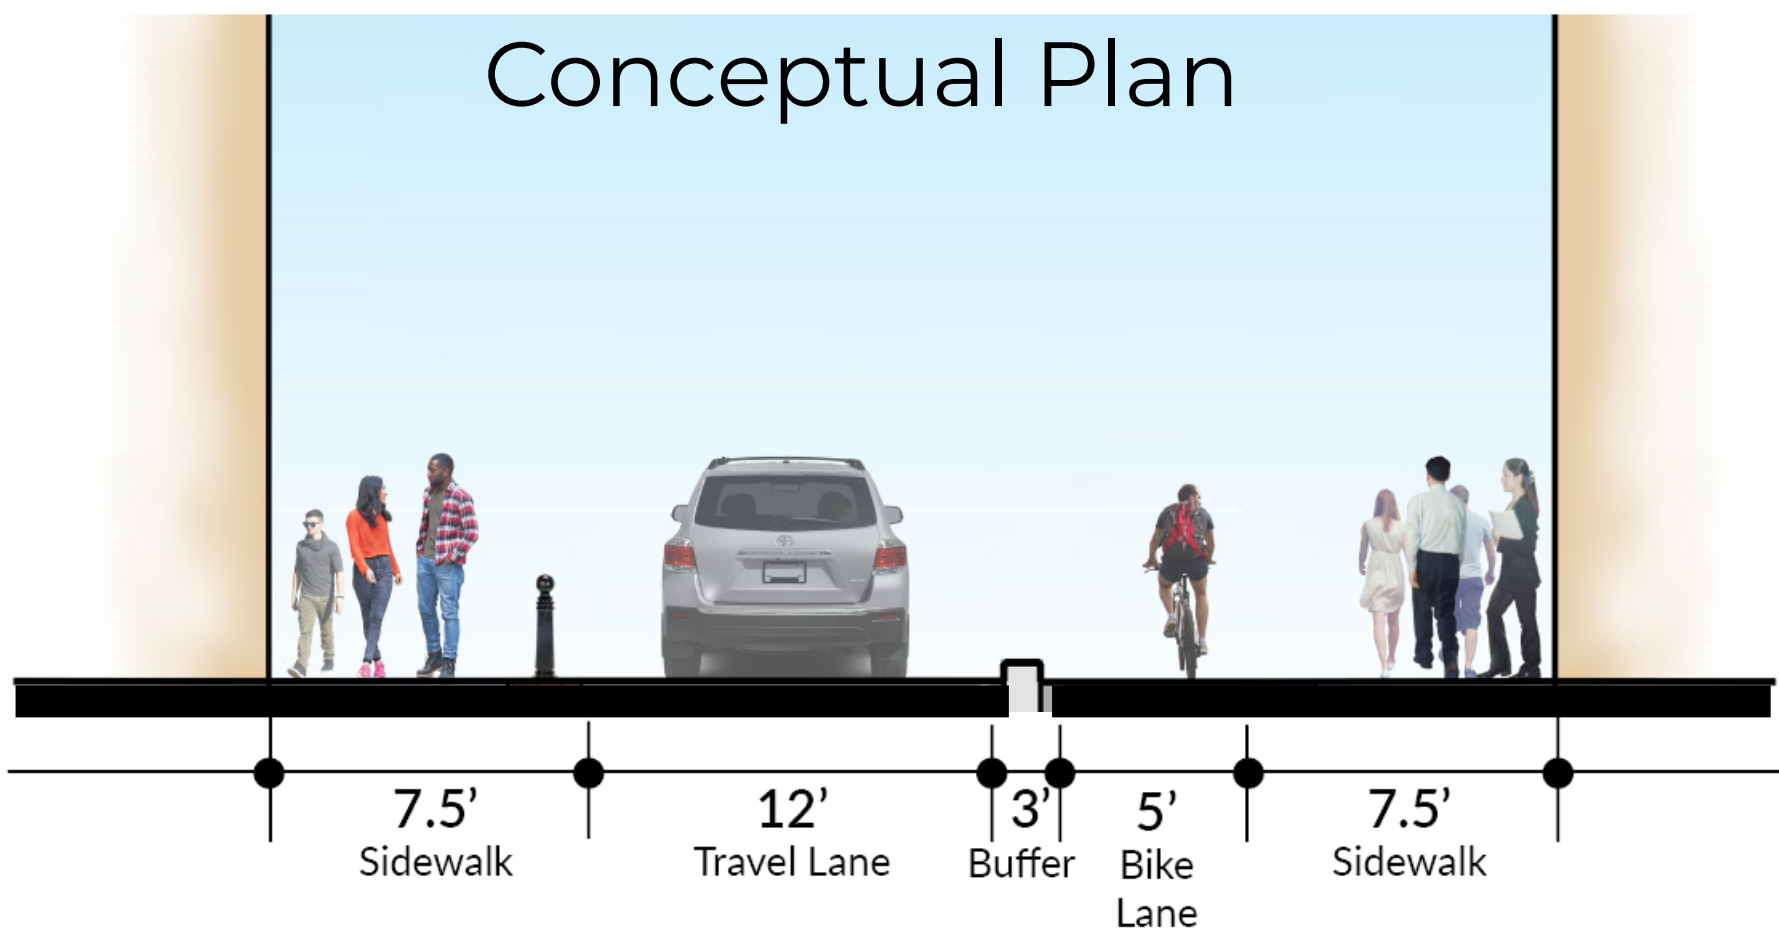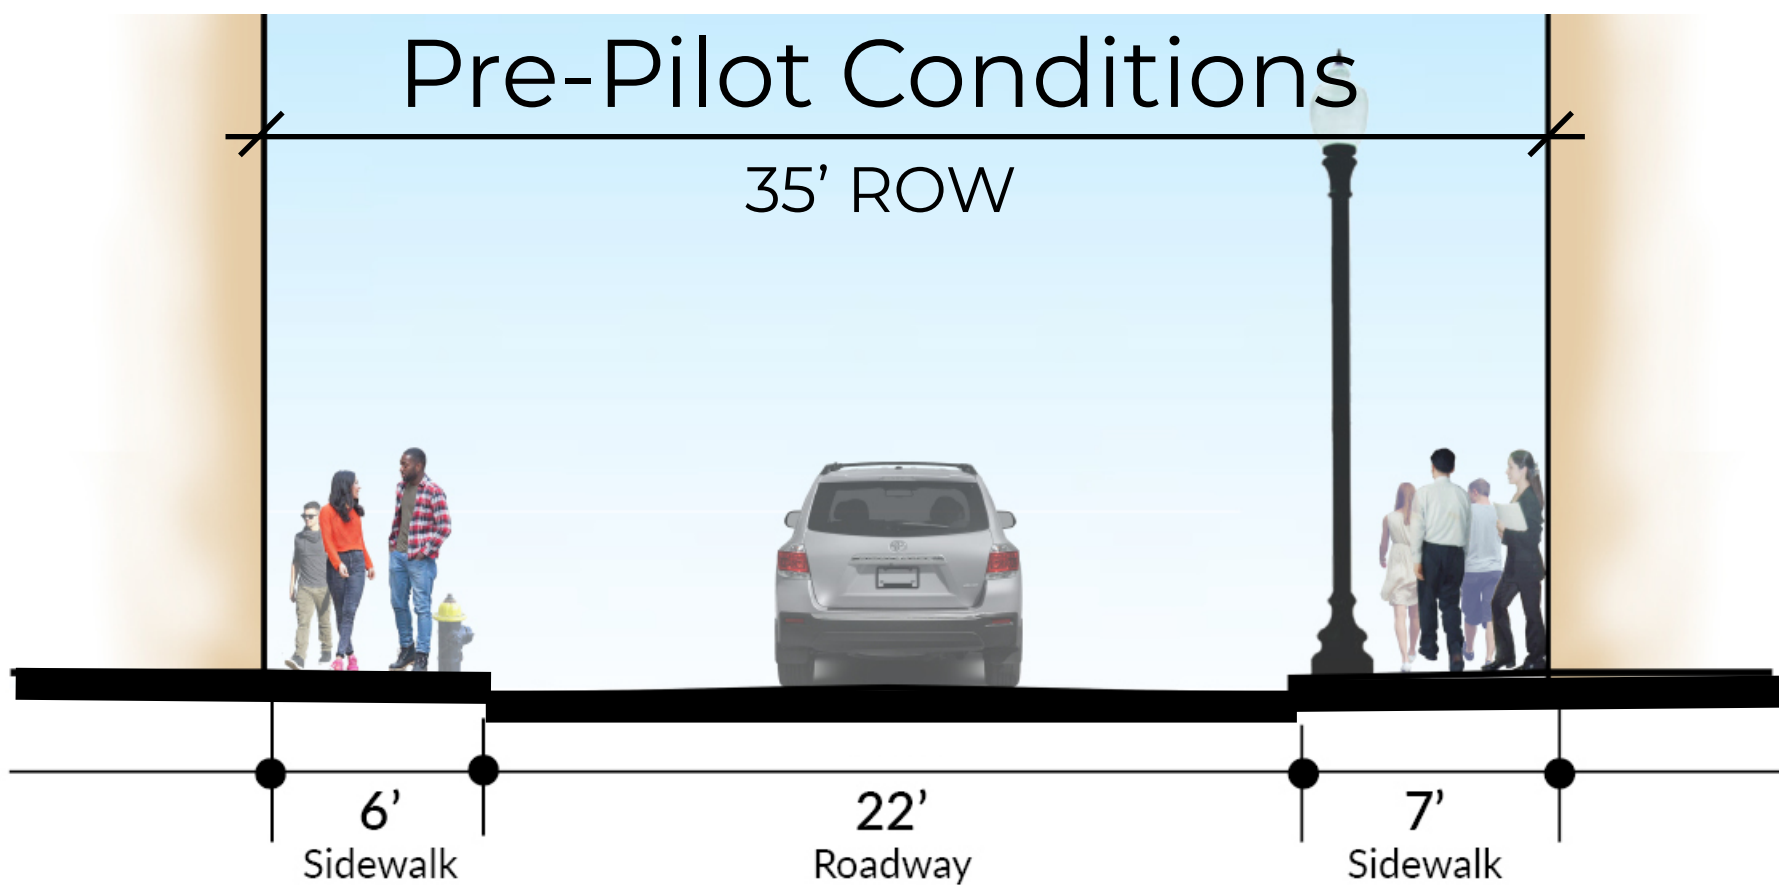






Mid-State Street: Conceptual Design Options

We want to hear from you!
Please provide input online

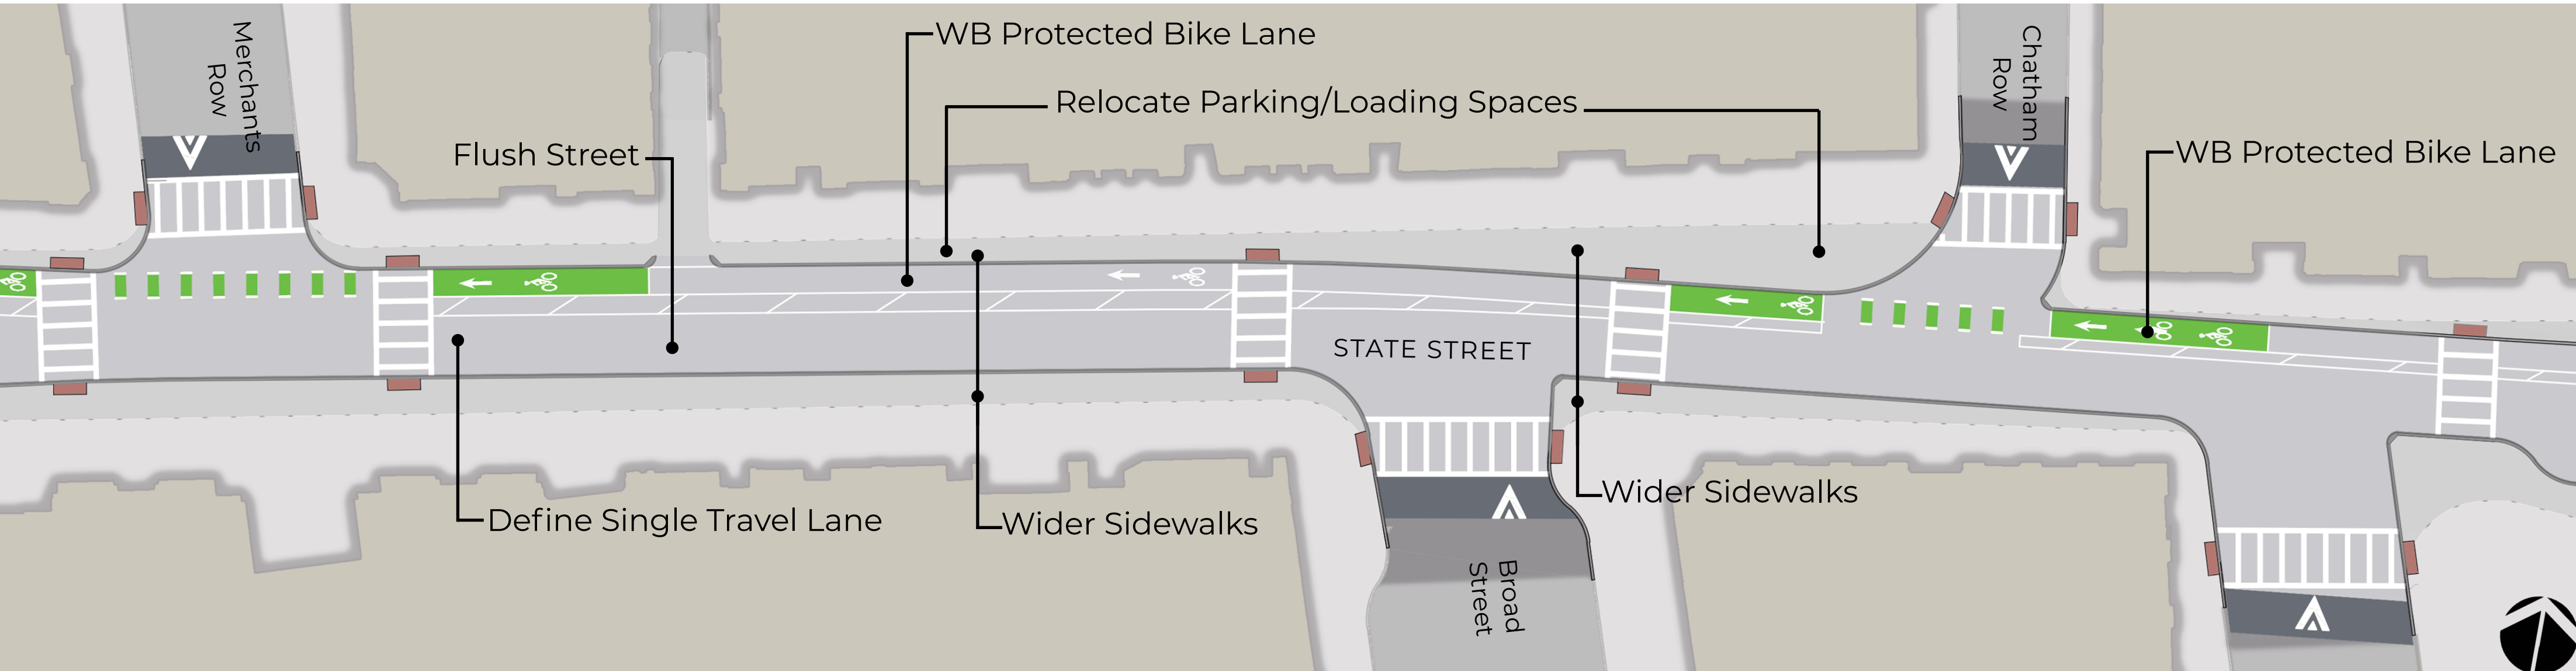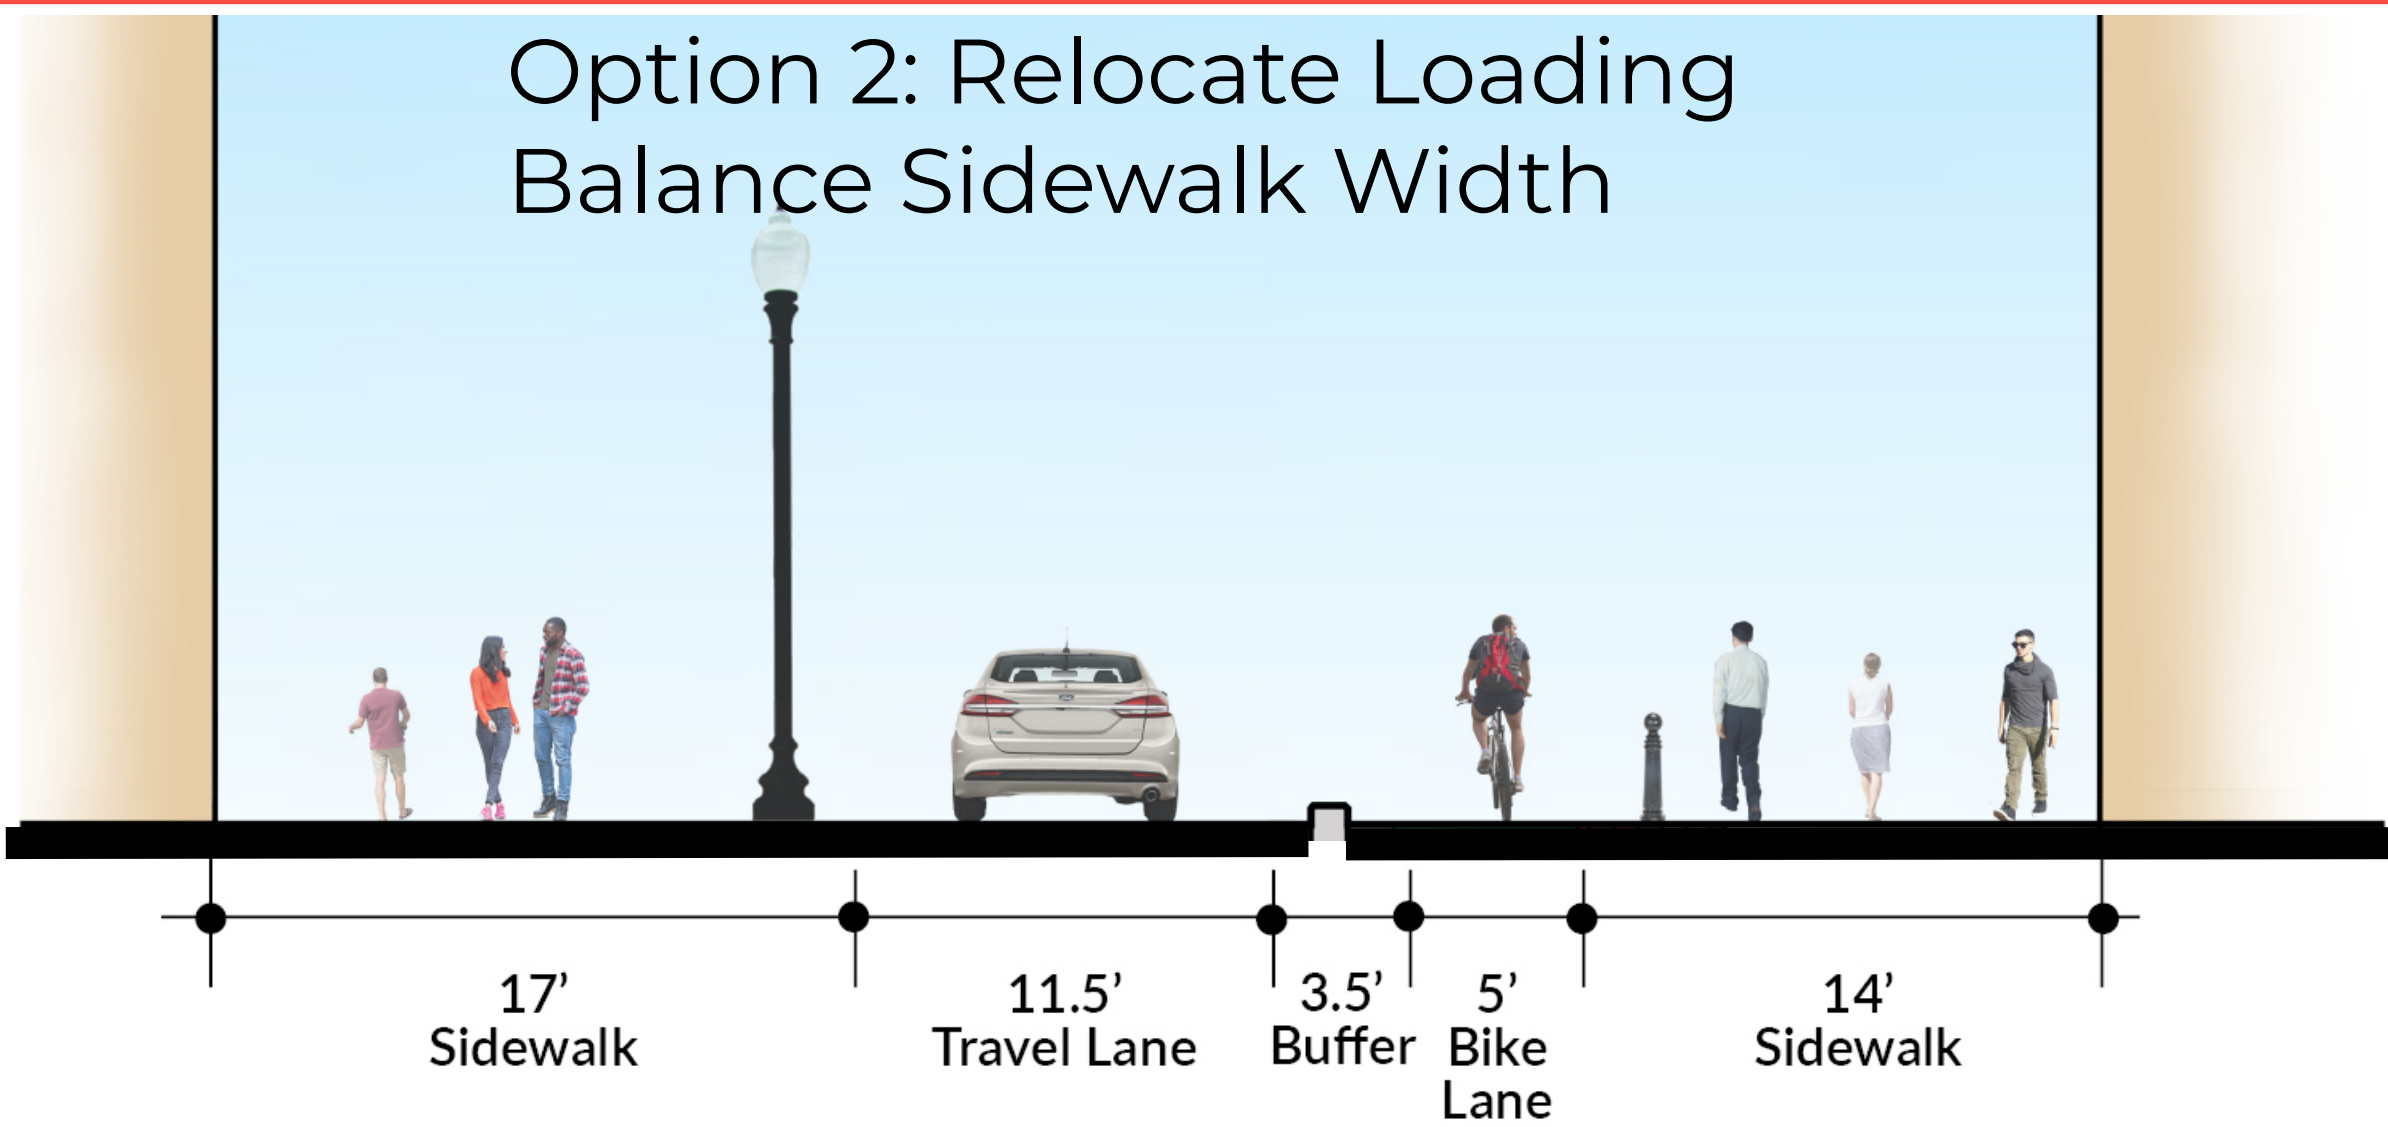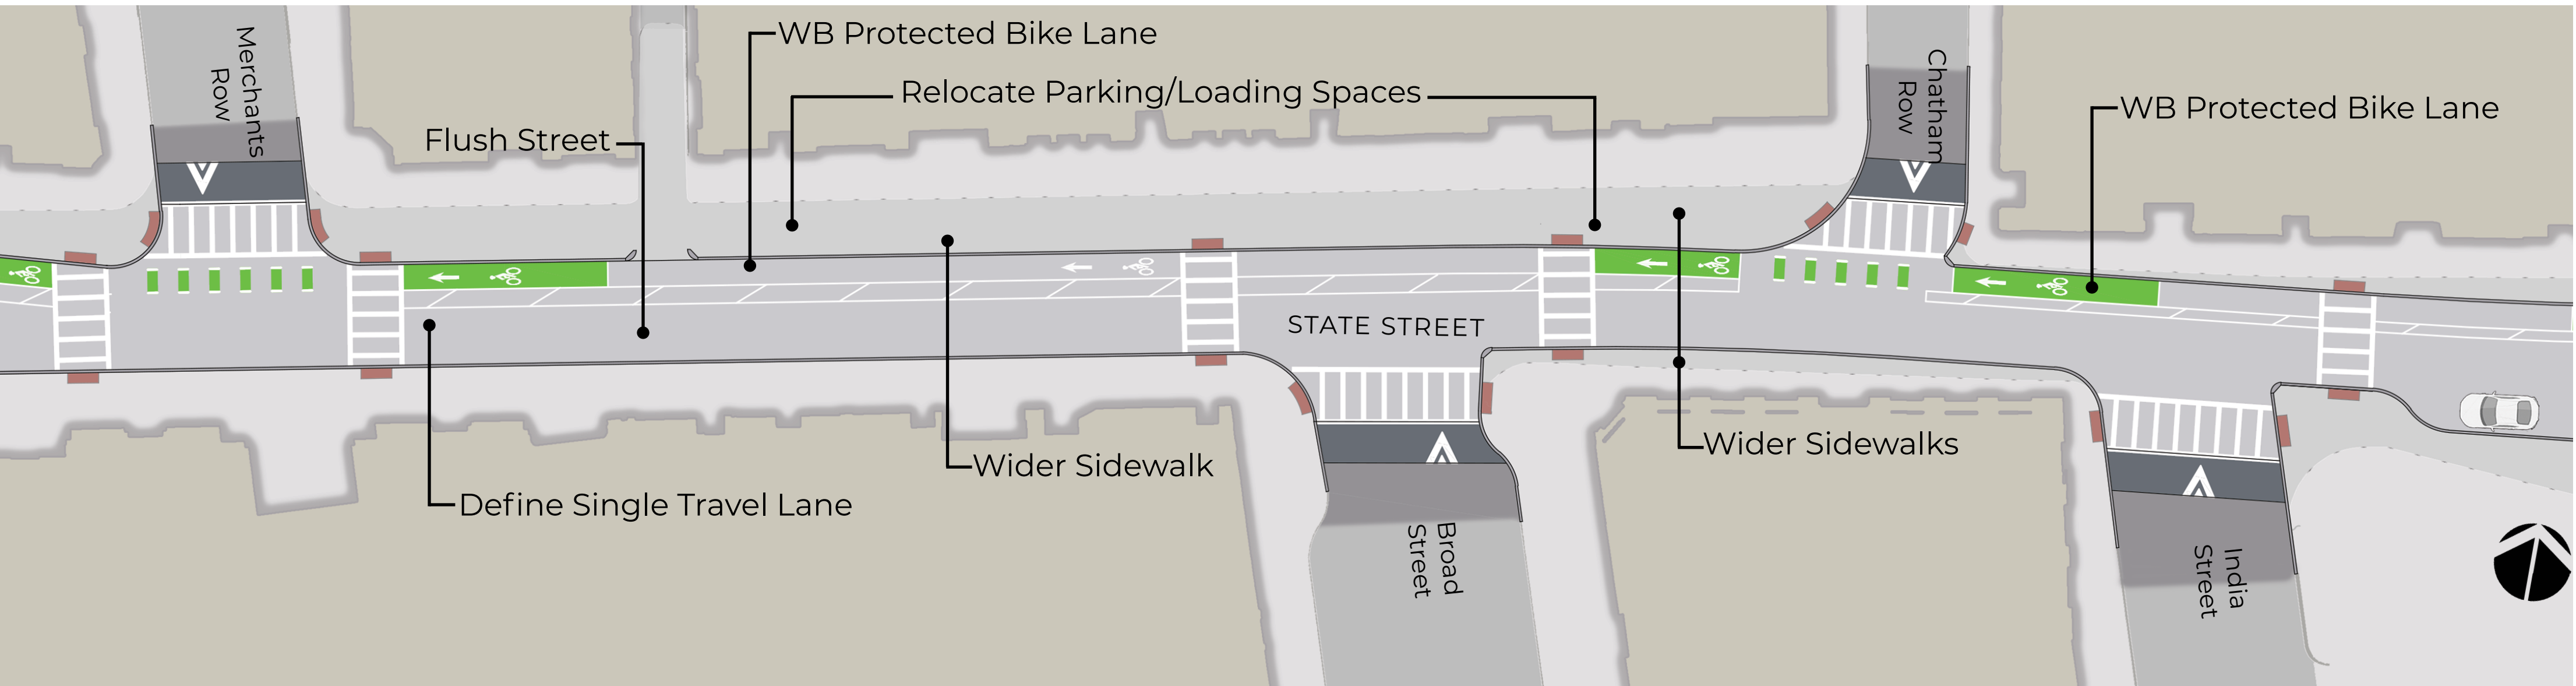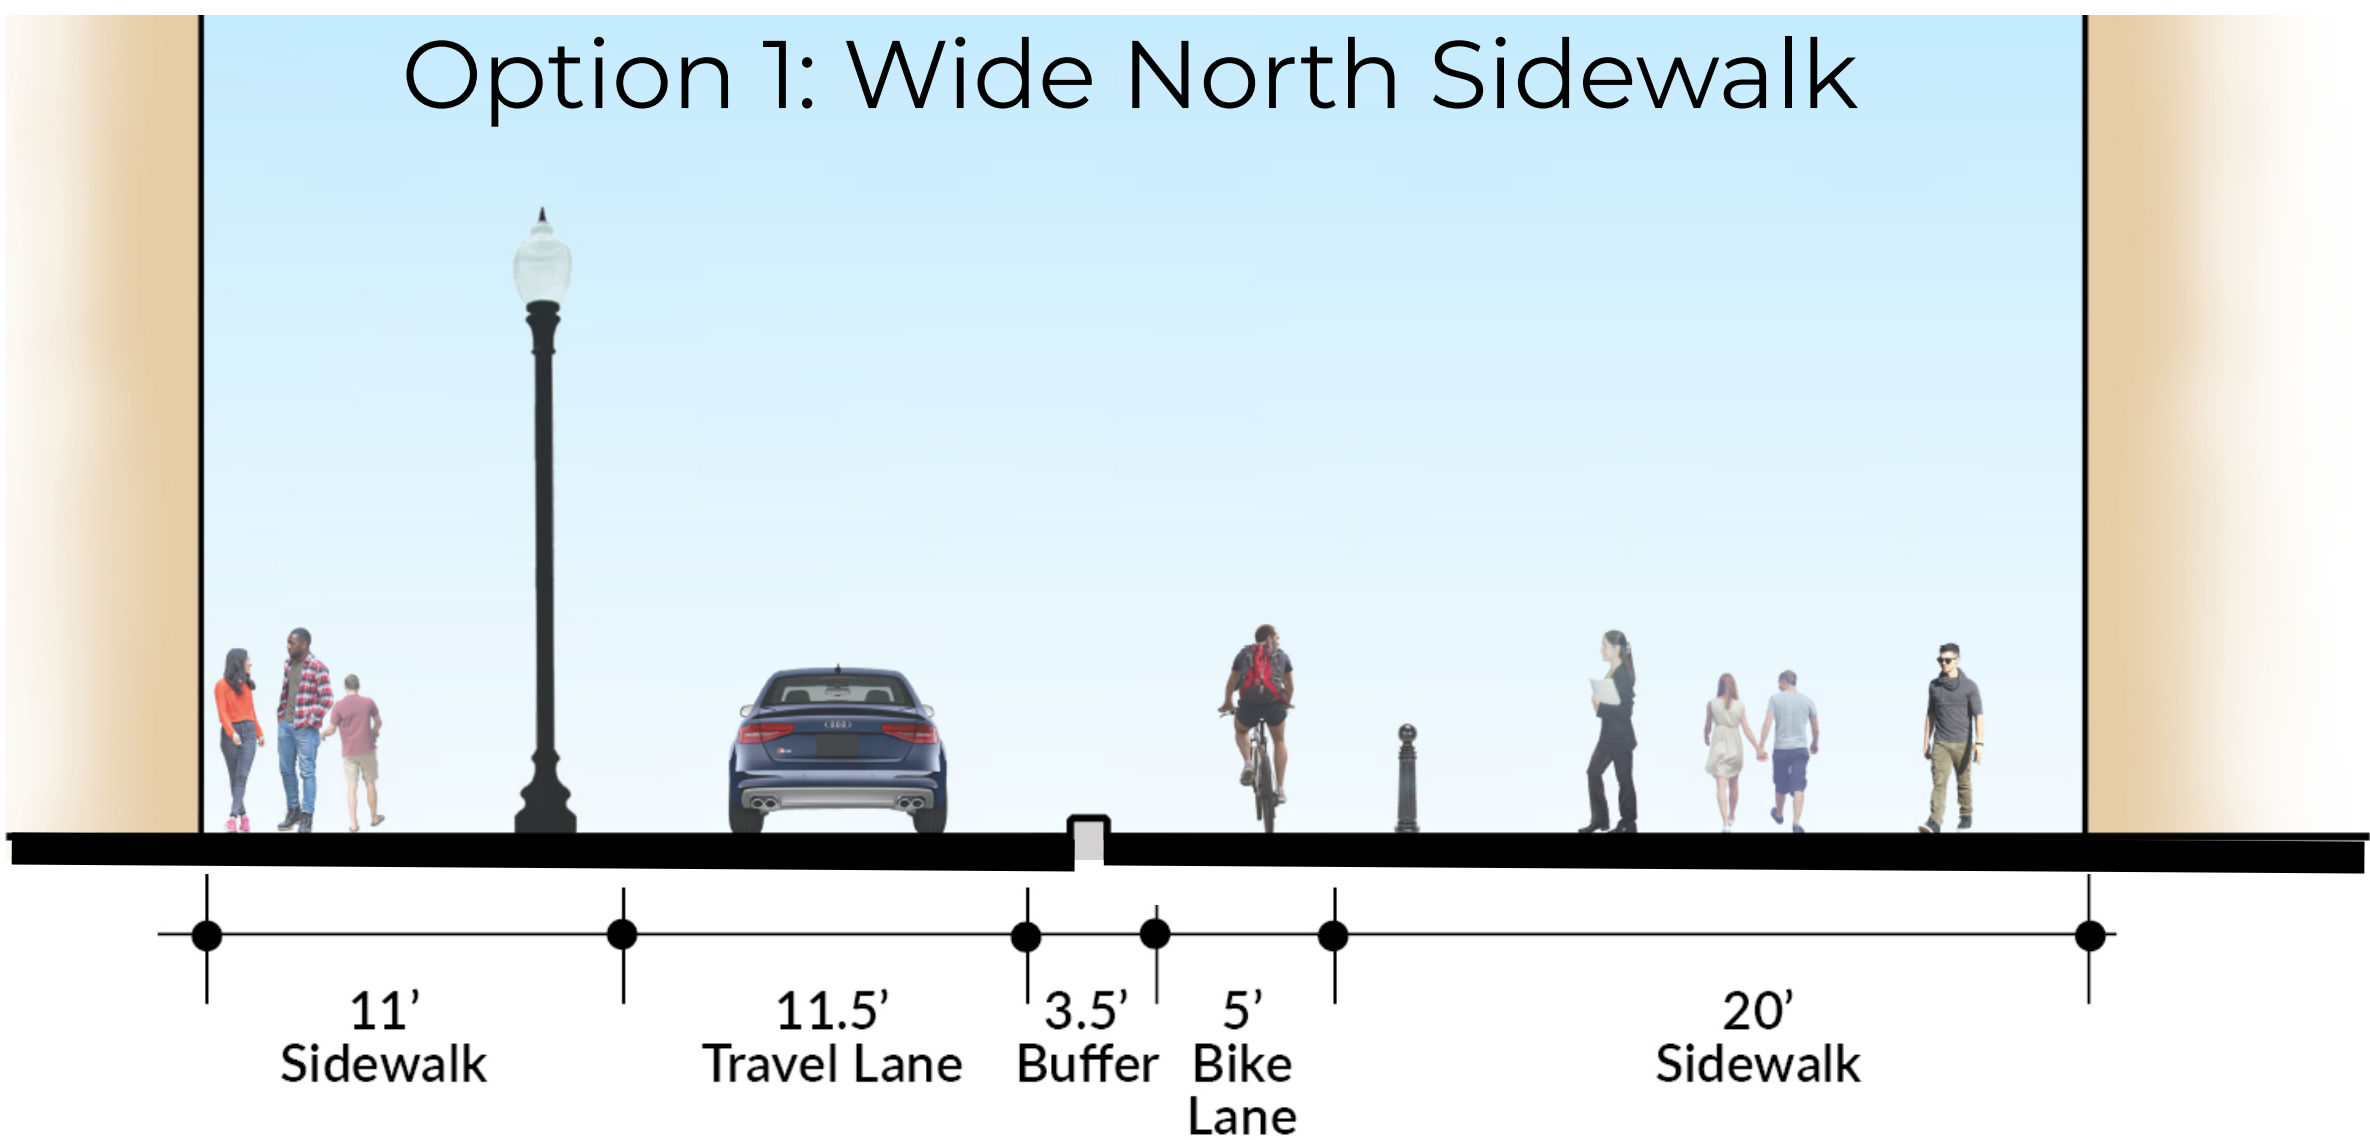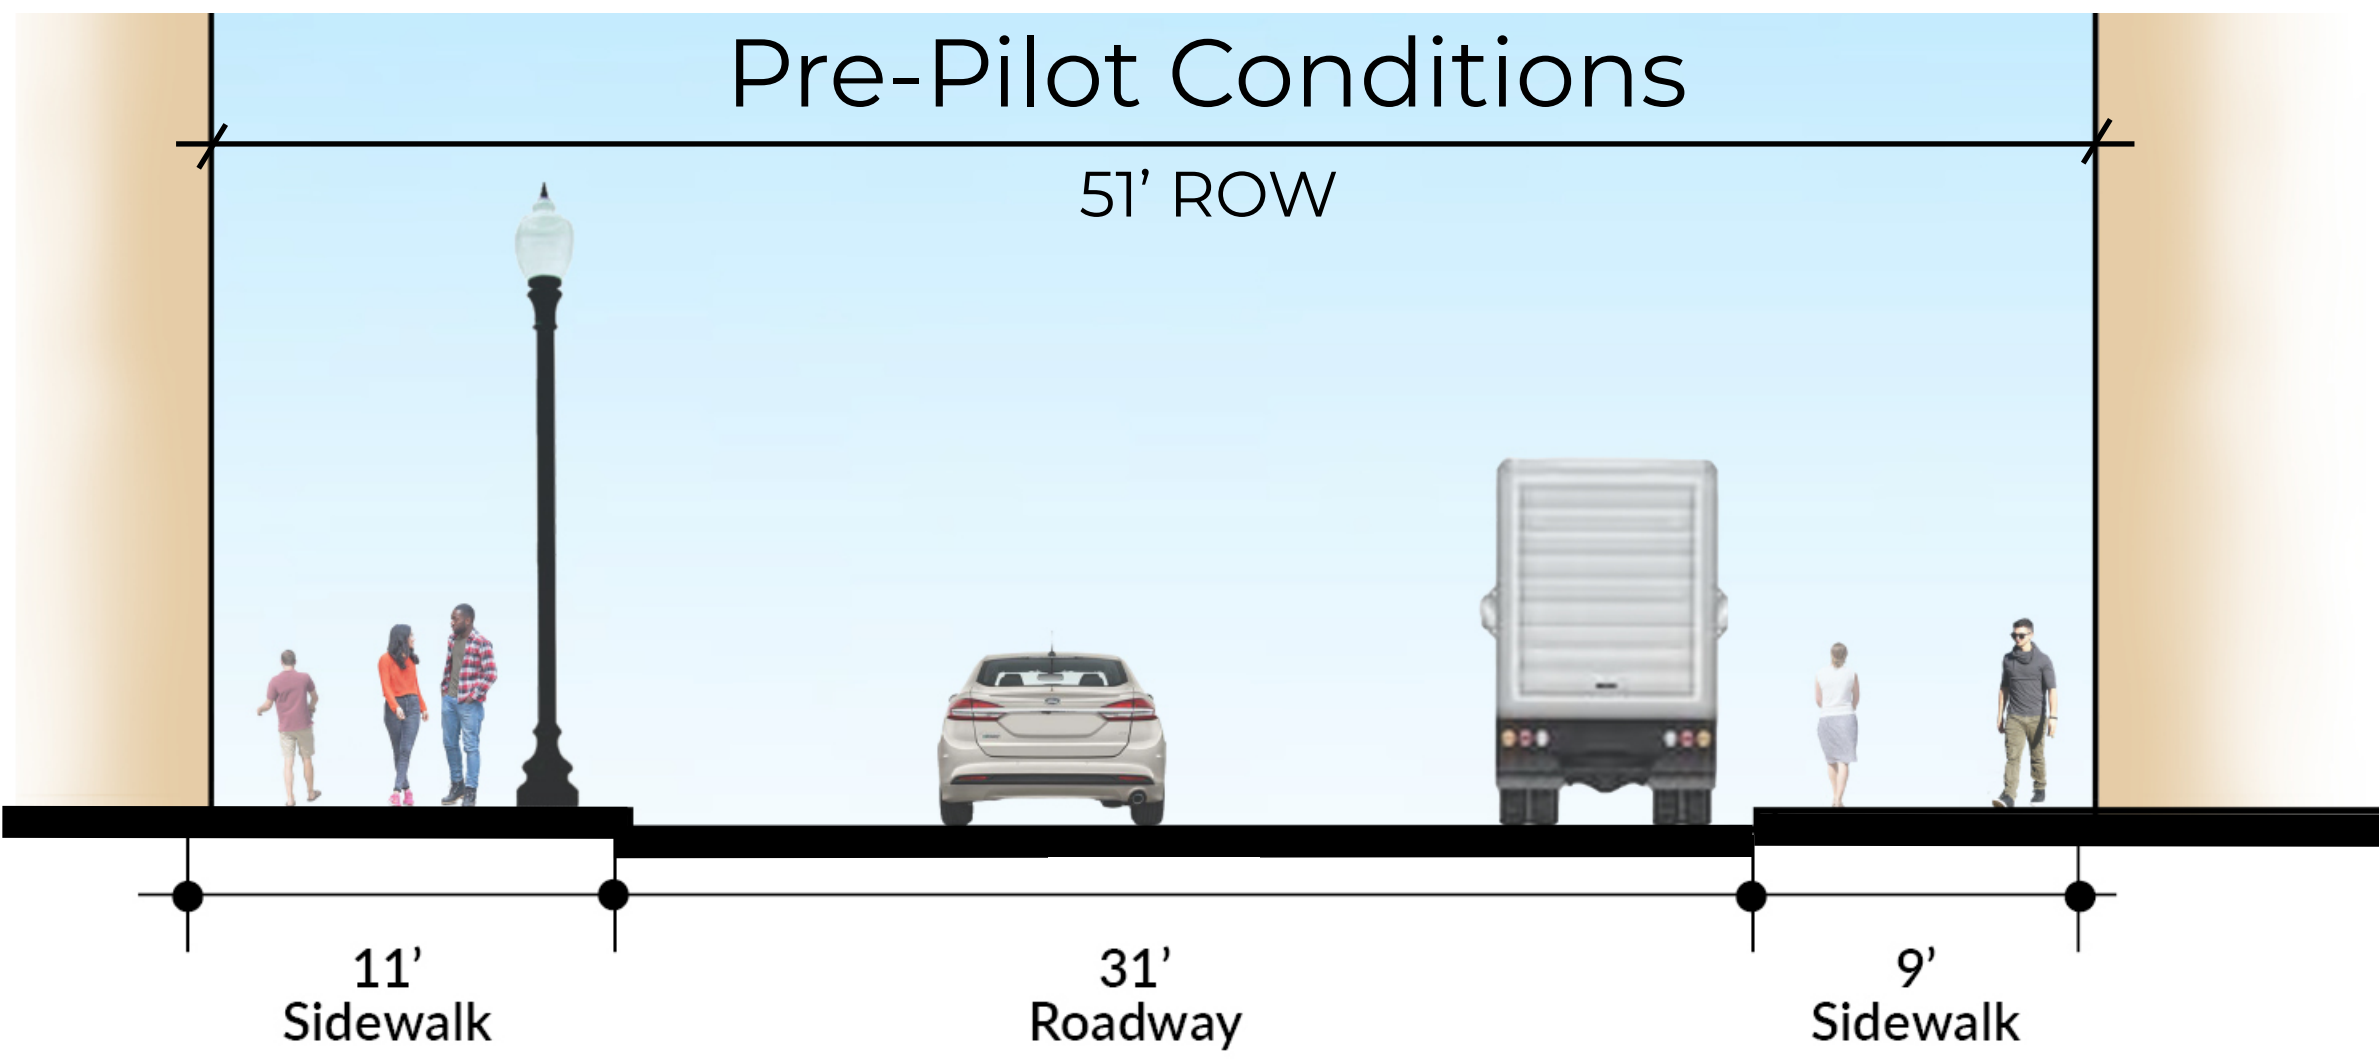

Mid-State Street: Conceptual Design Options

We want to hear from you!
Please provide input online

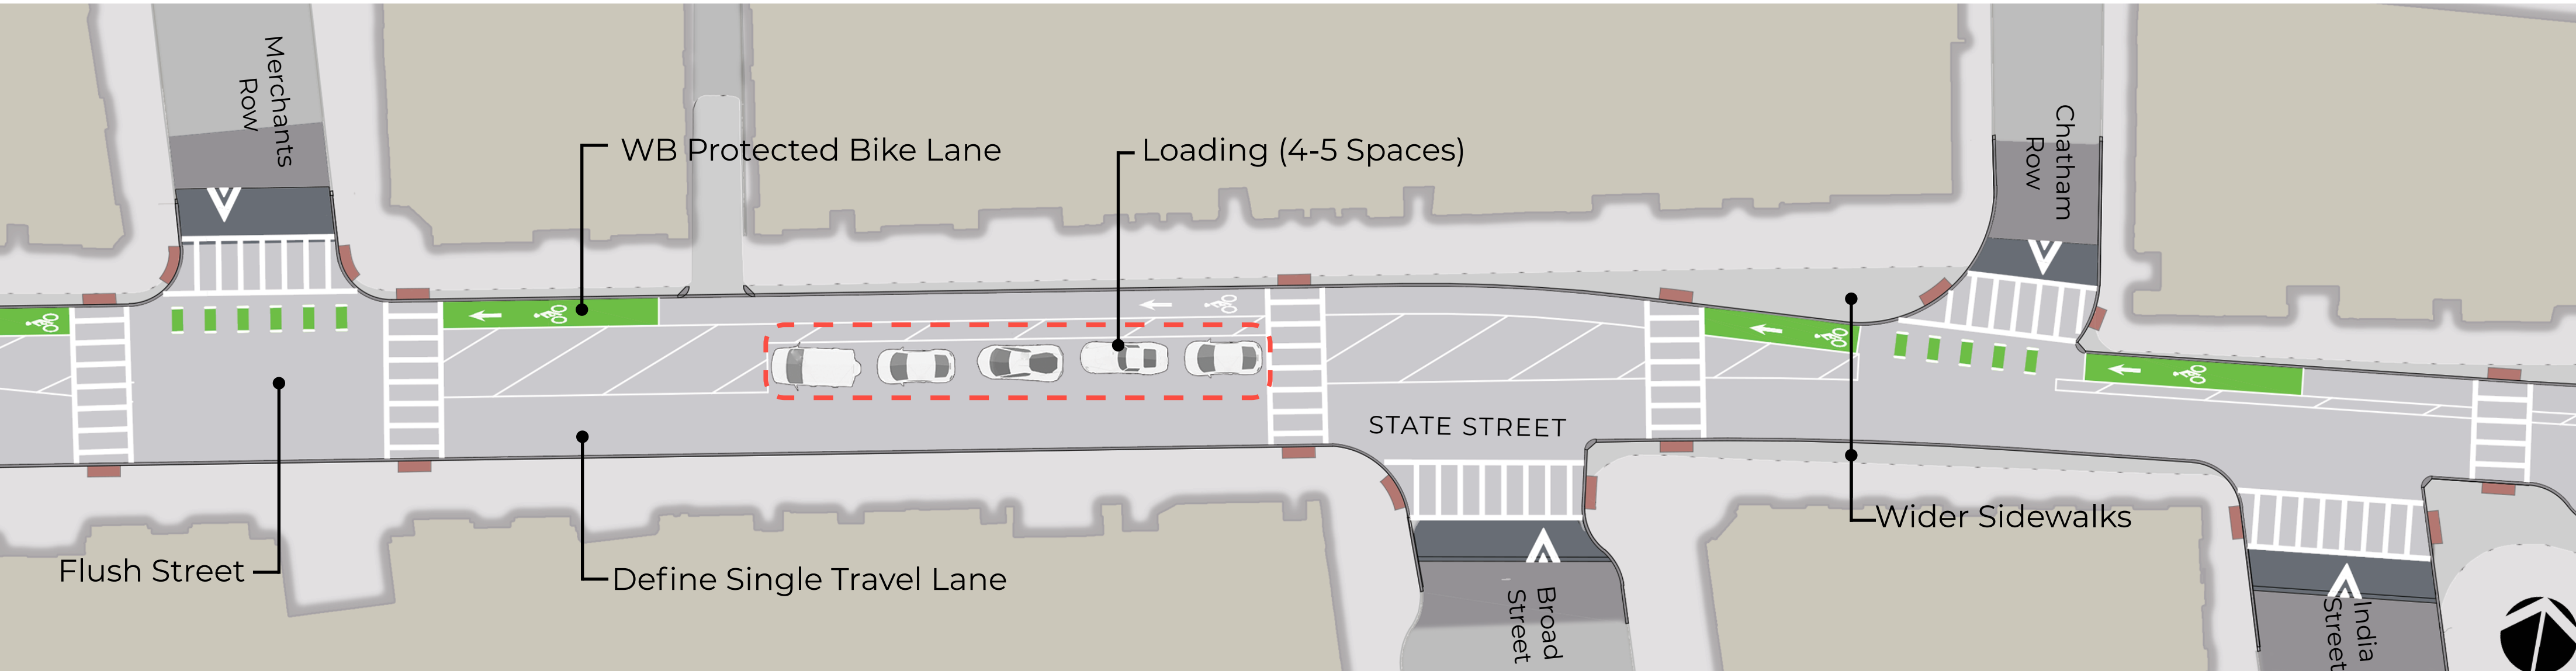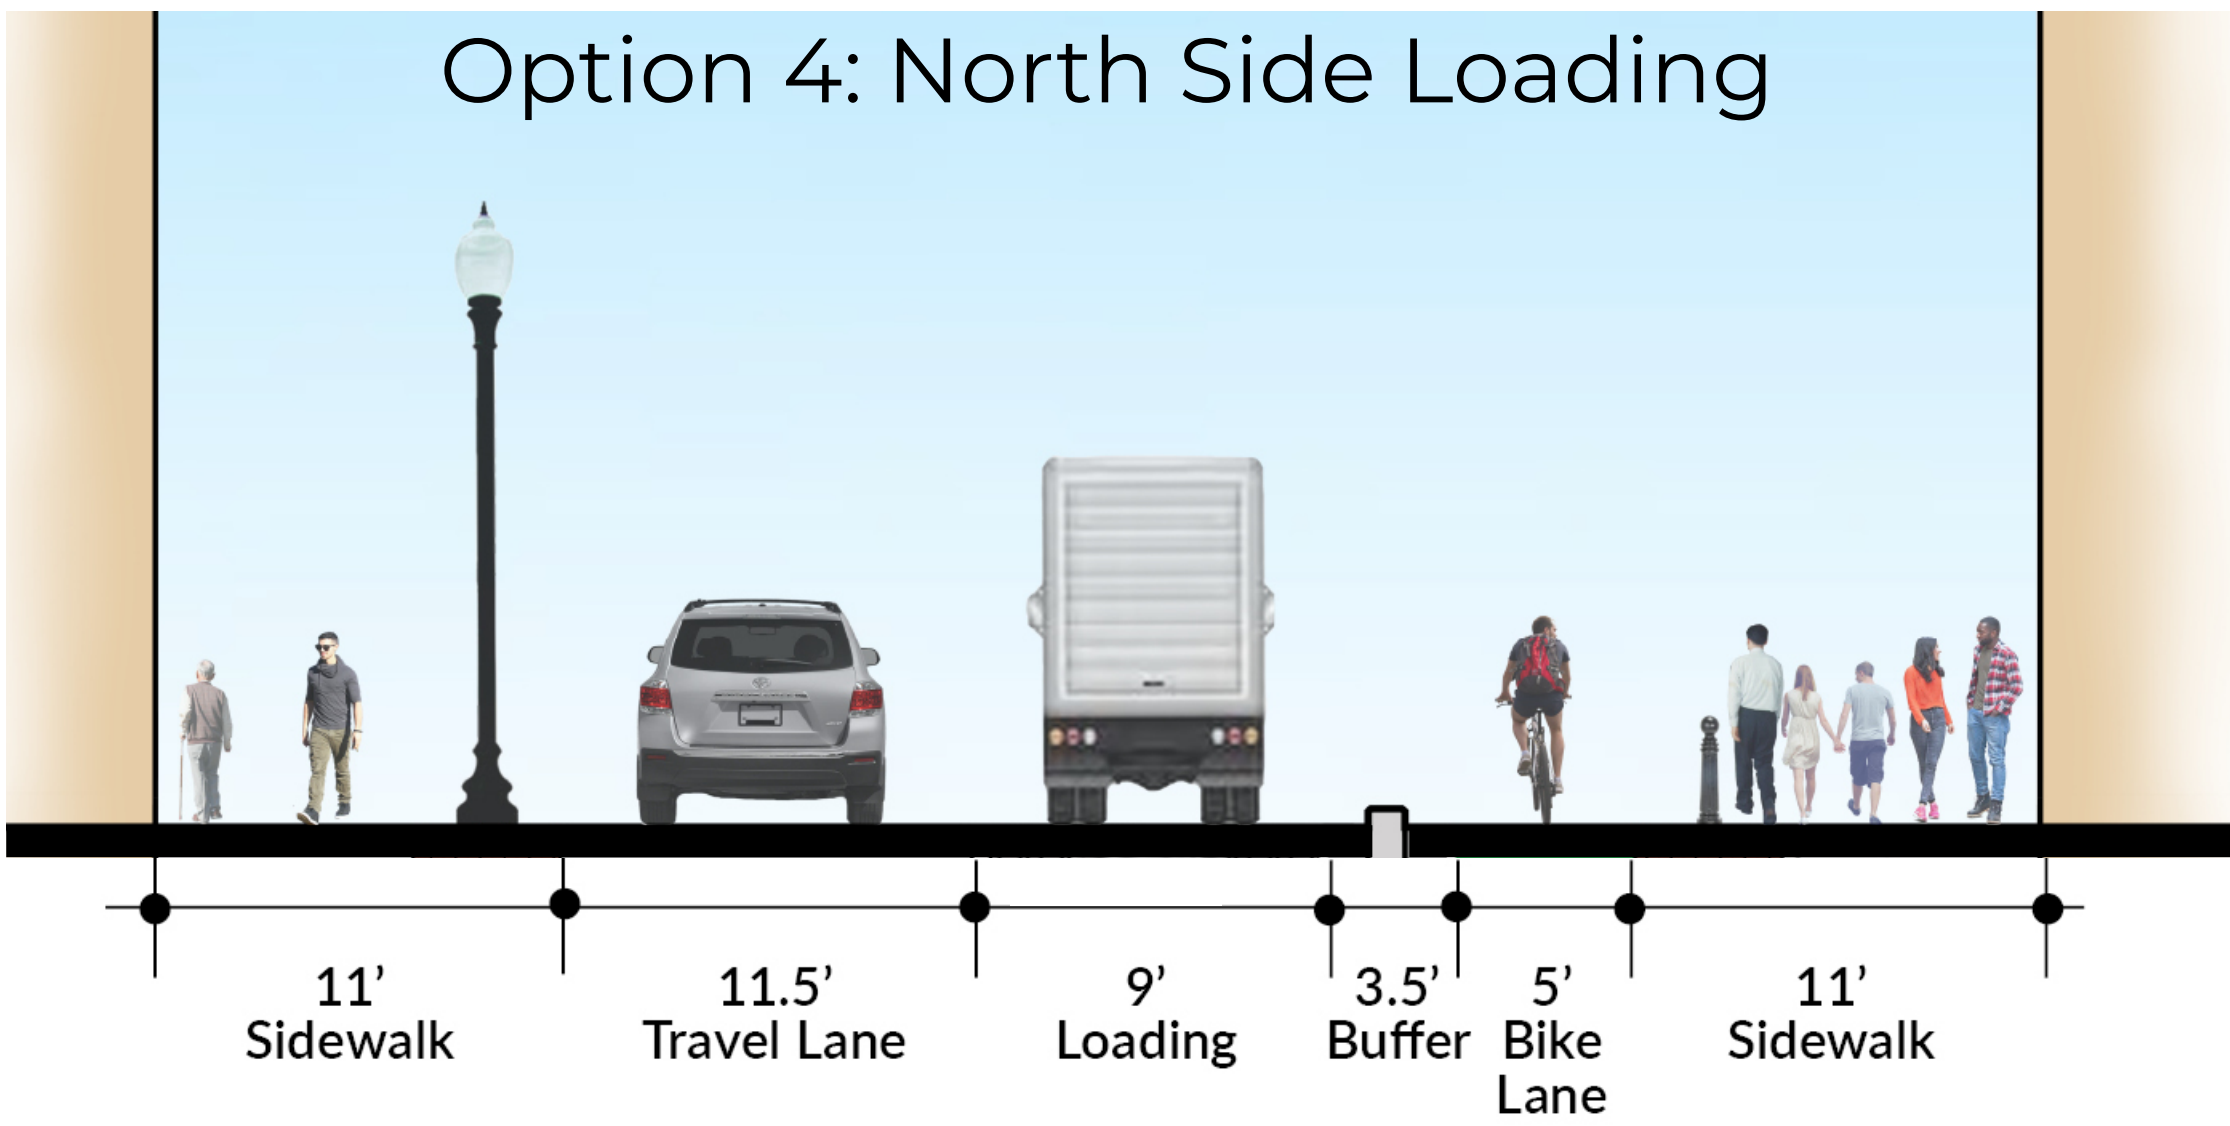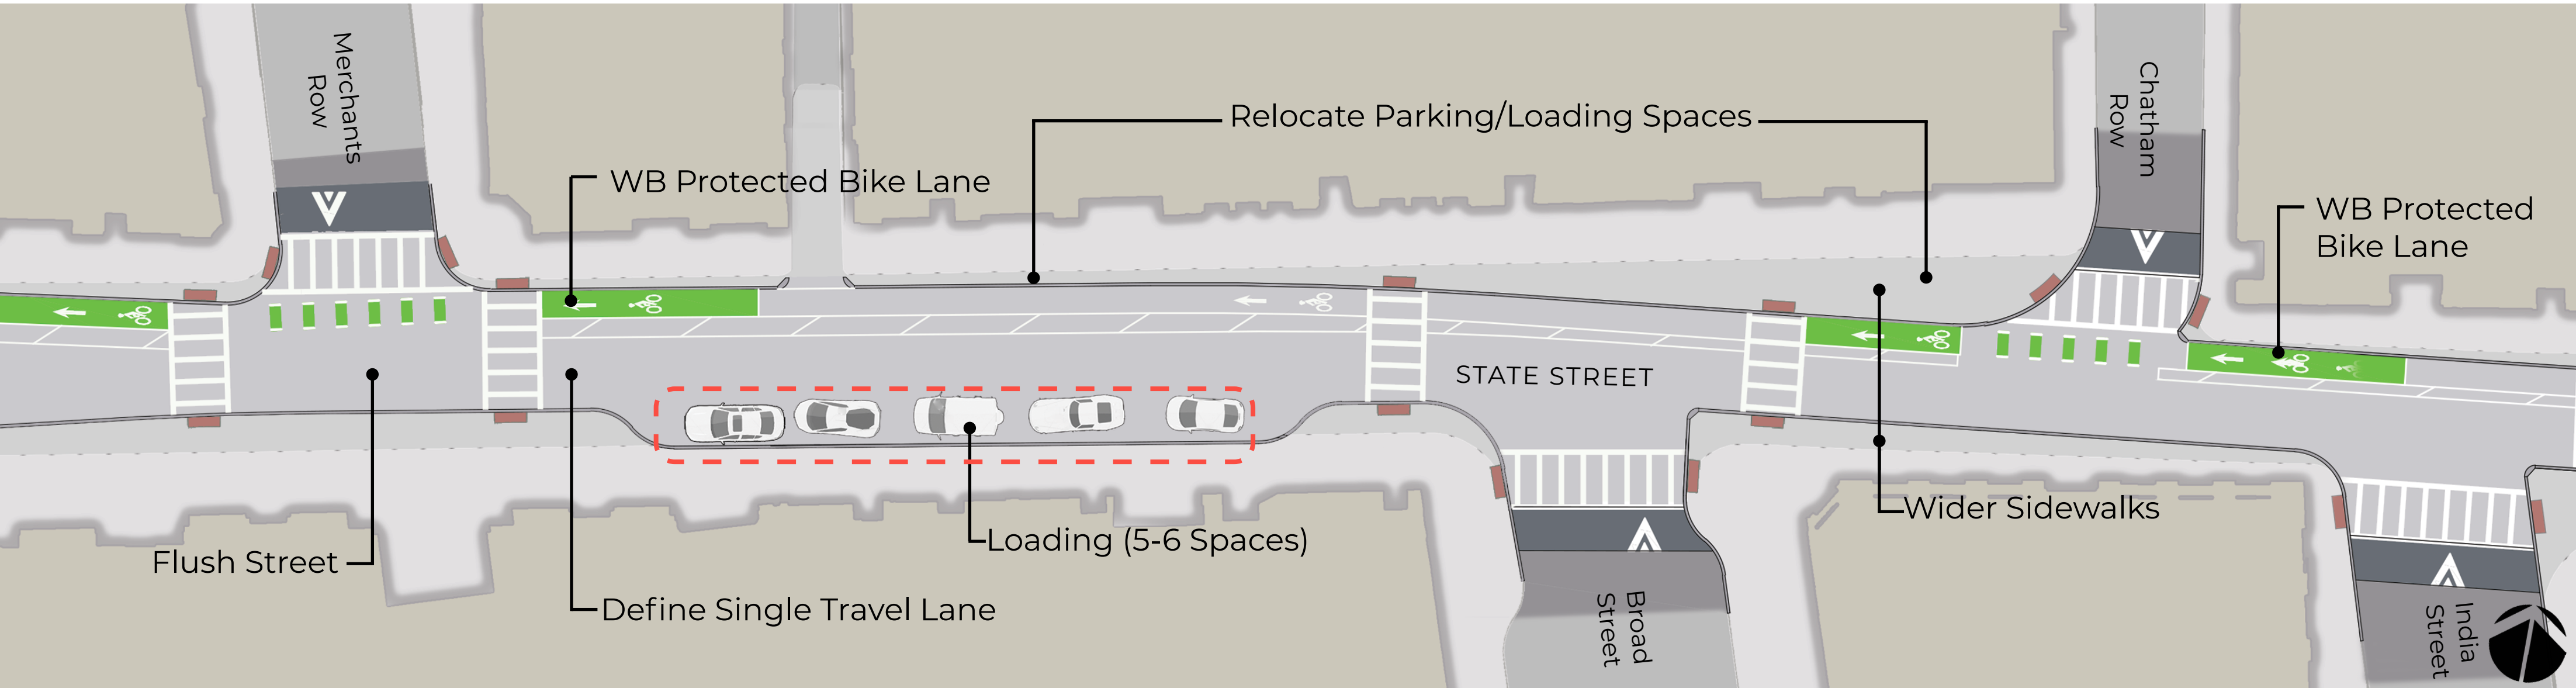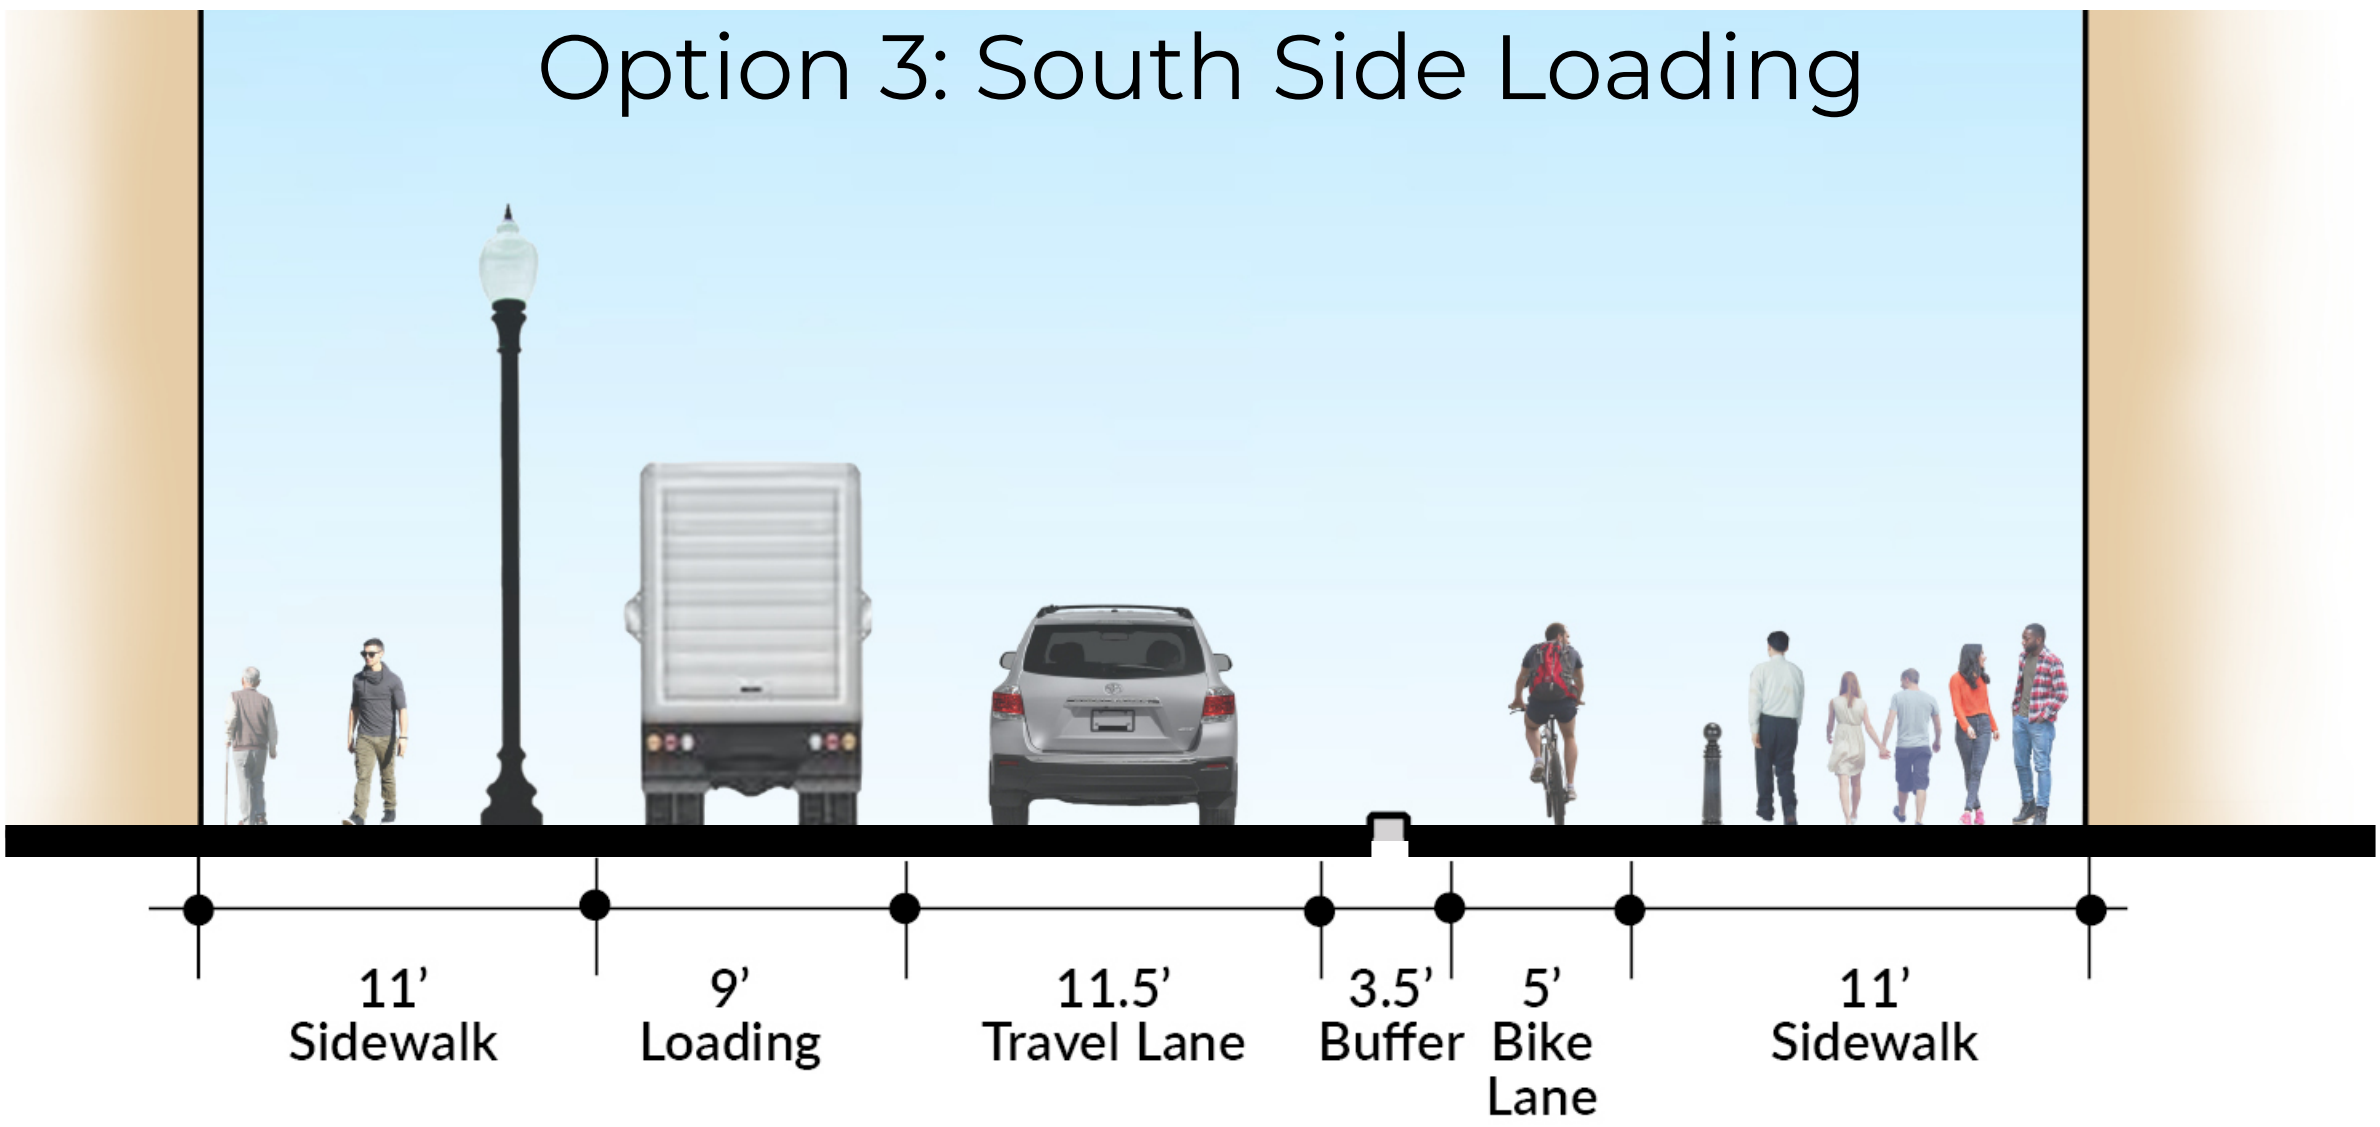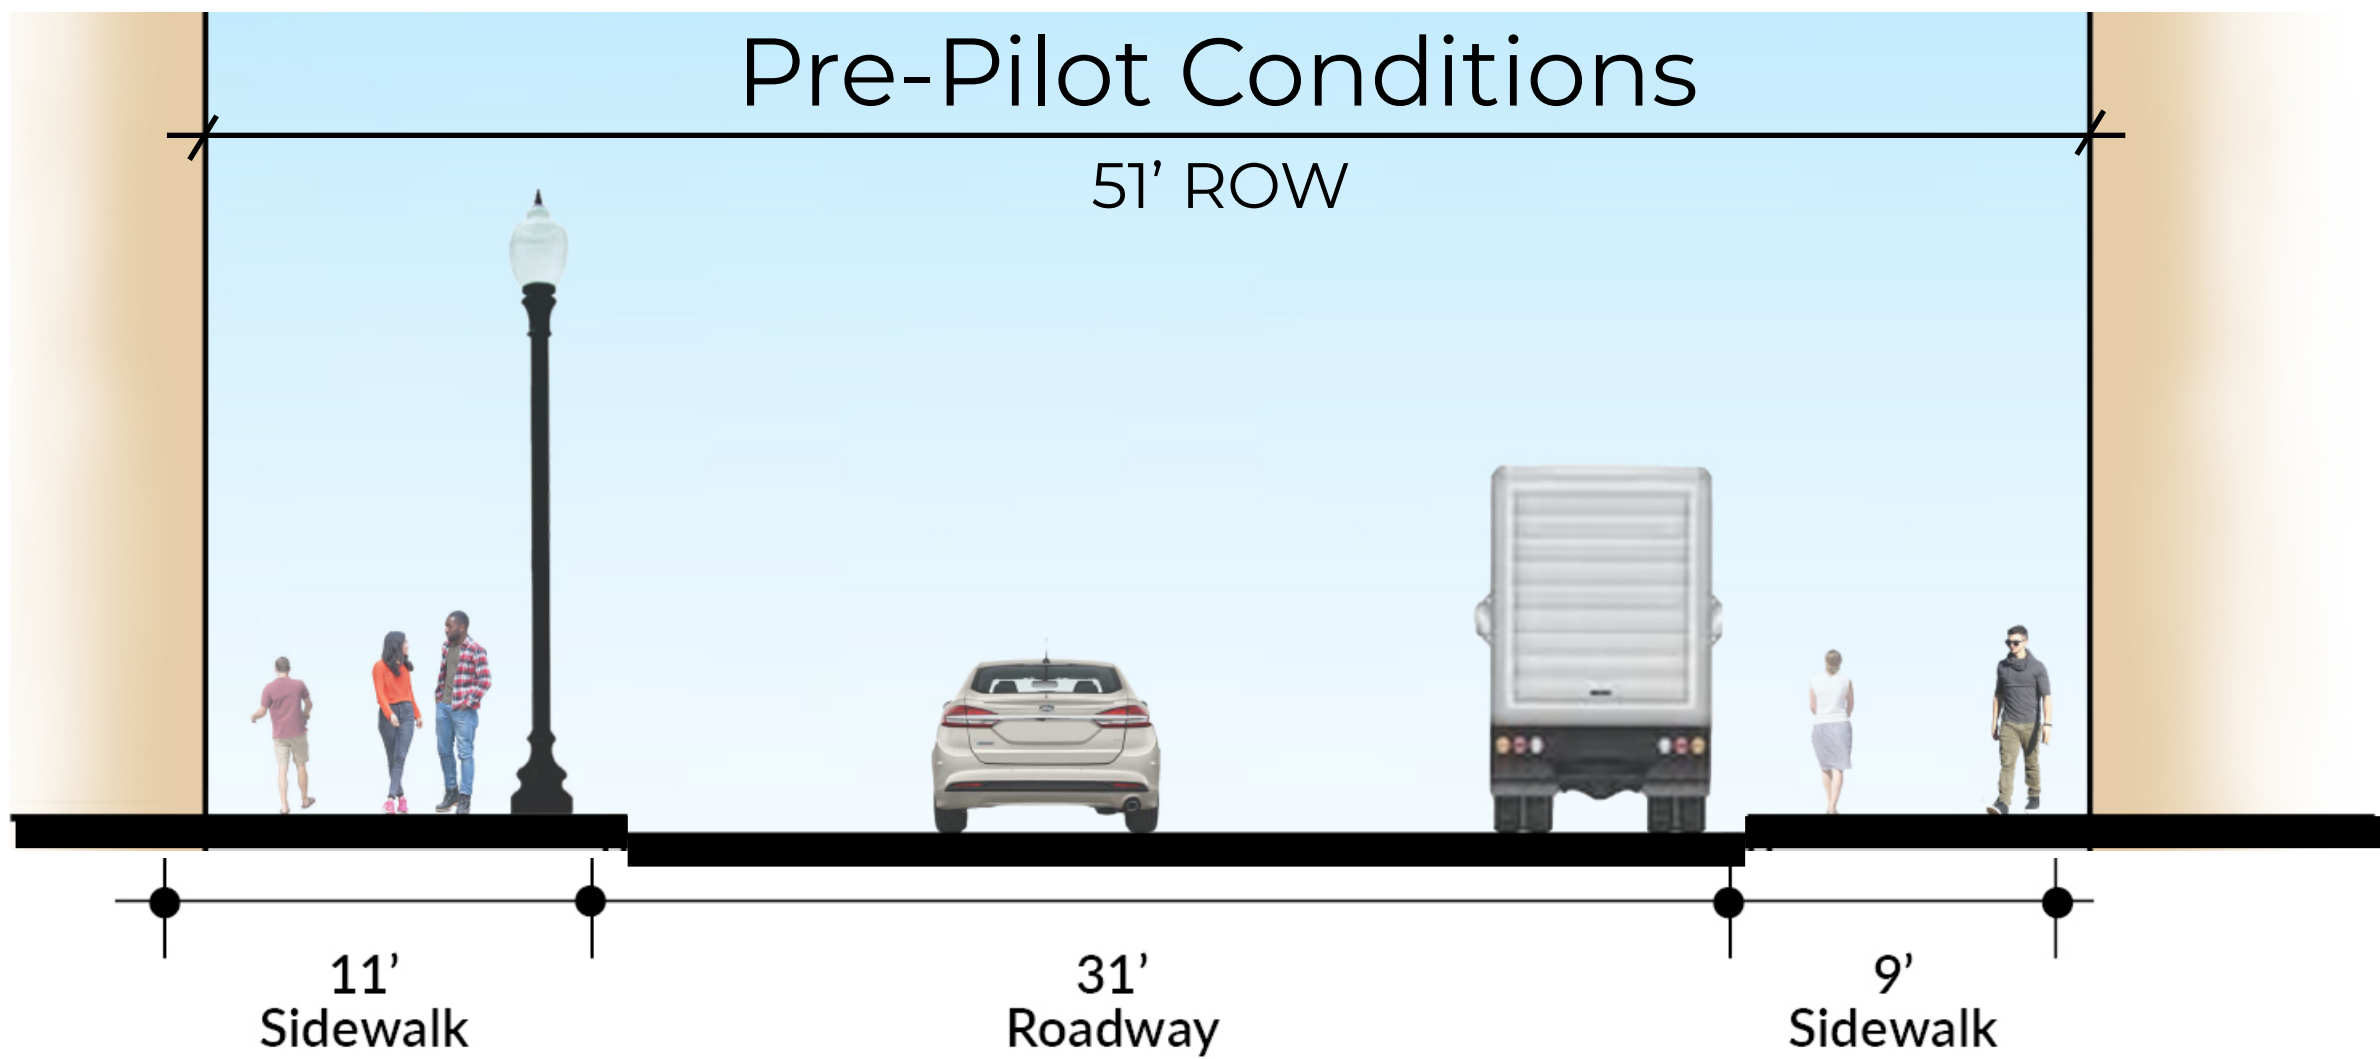

Congress Street: Conceptual Plan

We want to hear from you!
Please provide input online

