### **CONNECT DOWNTOWN: CAMBRIDGE STREET** 100% Design Proposal Overhead View

connect

connect downtown Published August 4, 2022. Replaces previous version.




**B** CITY OF BOSTON

### **CONNECT DOWNTOWN: CAMBRIDGE STREET**

connect

100% Design Proposal Overhead View Published August 4, 2022. Replaces previous version.

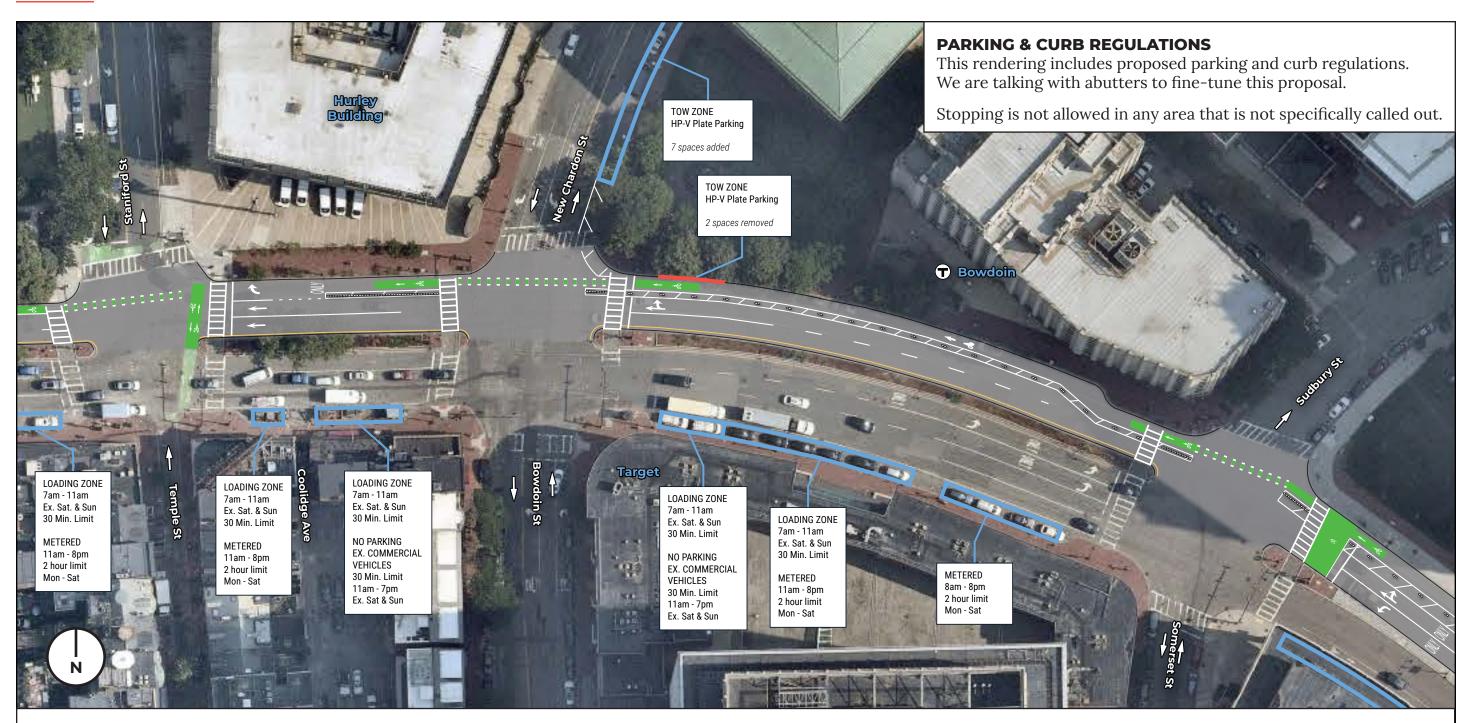

### **CONNECT DOWNTOWN: CAMBRIDGE STREET**

100% Design Proposal Overhead View downtown Published August 4, 2022. Replaces previous version.




This is a representation of our 100% design plans for Cambridge Street between Court Street and Charles Circle. All information in this document is for informational purposes only. It is not drawn to scale and is not meant for construction. Find more information about Connect Downtown: Cambridge Street at: boston.gov/connect-downtown





## CONNECT DOWNTOWN: CAMBRIDGE STREET 100% Design Proposal Overhead View

connect downtown Published August 4, 2022. Replaces previous version.

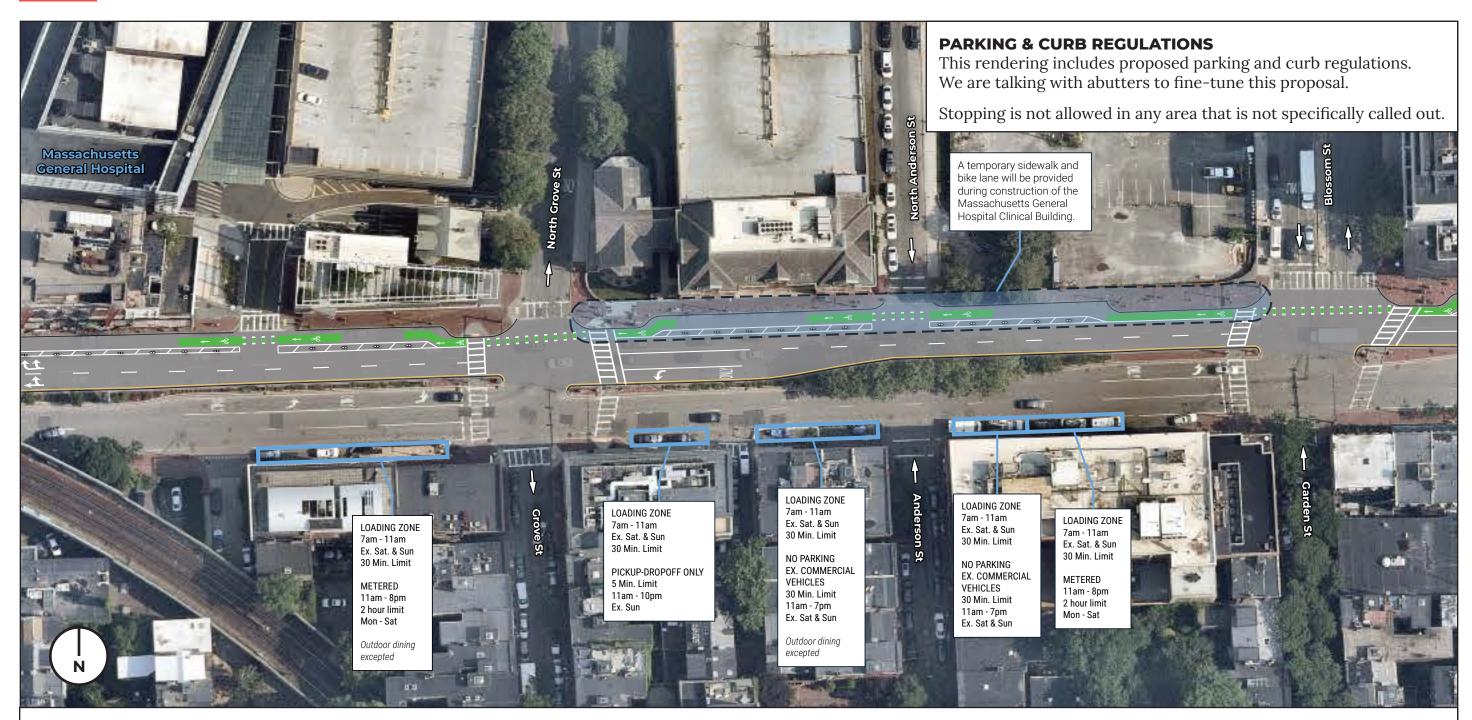


This is a representation of our 100% design plans for Cambridge Street between Court Street and Charles Circle. All information in this document is for informational purposes only. It is not drawn to scale and is not meant for construction. Find more information about Connect Downtown: Cambridge Street at: <a href="https://document.com/bounded-left-100%">boston.gov/connect-downtown</a>





# CONNECT DOWNTOWN: CAMBRIDGE STREET 100% Design Proposal Overhead View

connect downtown Published August 4, 2022. Replaces previous version.

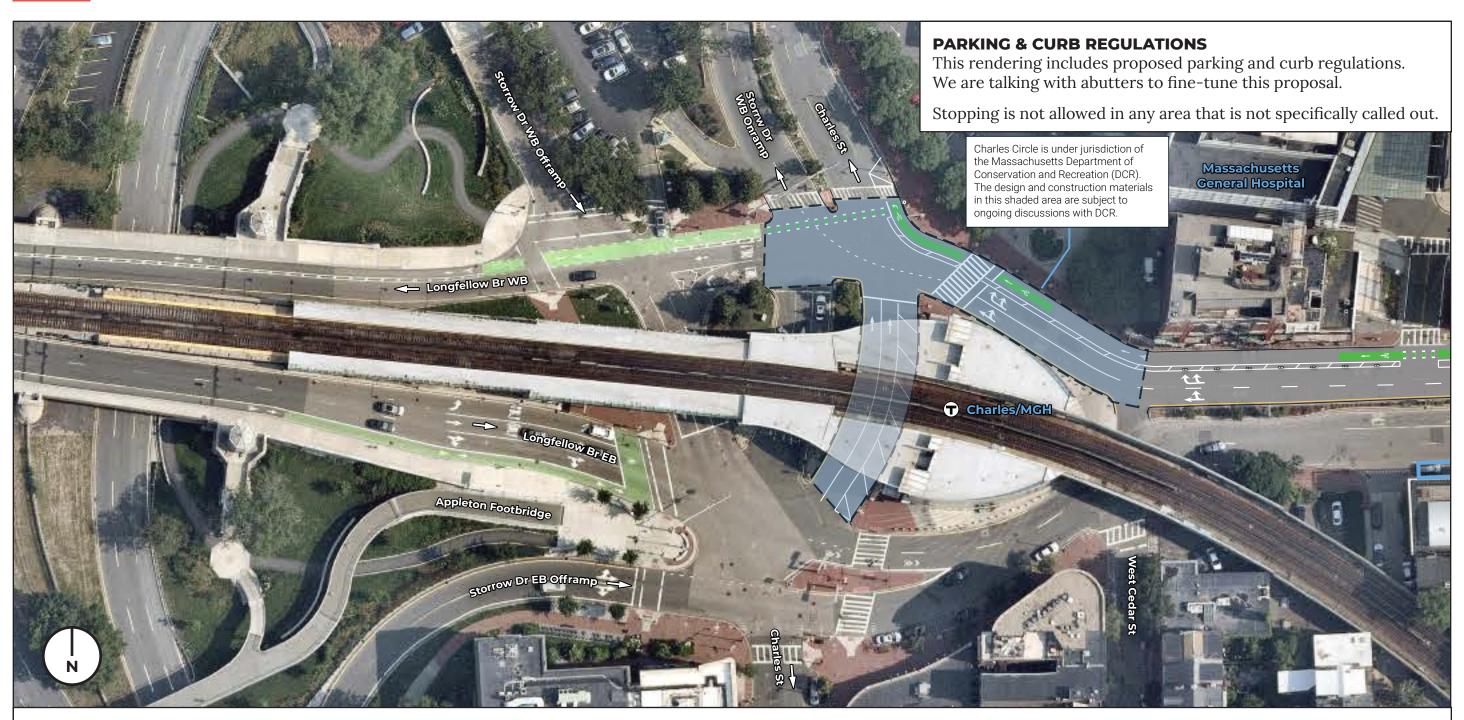

This is a representation of our 100% design plans for Cambridge Street between Court Street and Charles Circle. All information in this document is for informational purposes only. It is not drawn to scale and is not meant for construction. Find more information about Connect Downtown: Cambridge Street at: <a href="https://document.com/bounded-lines/button-new-months.com/bounded-lines/bu



