


Double-Hung Windows

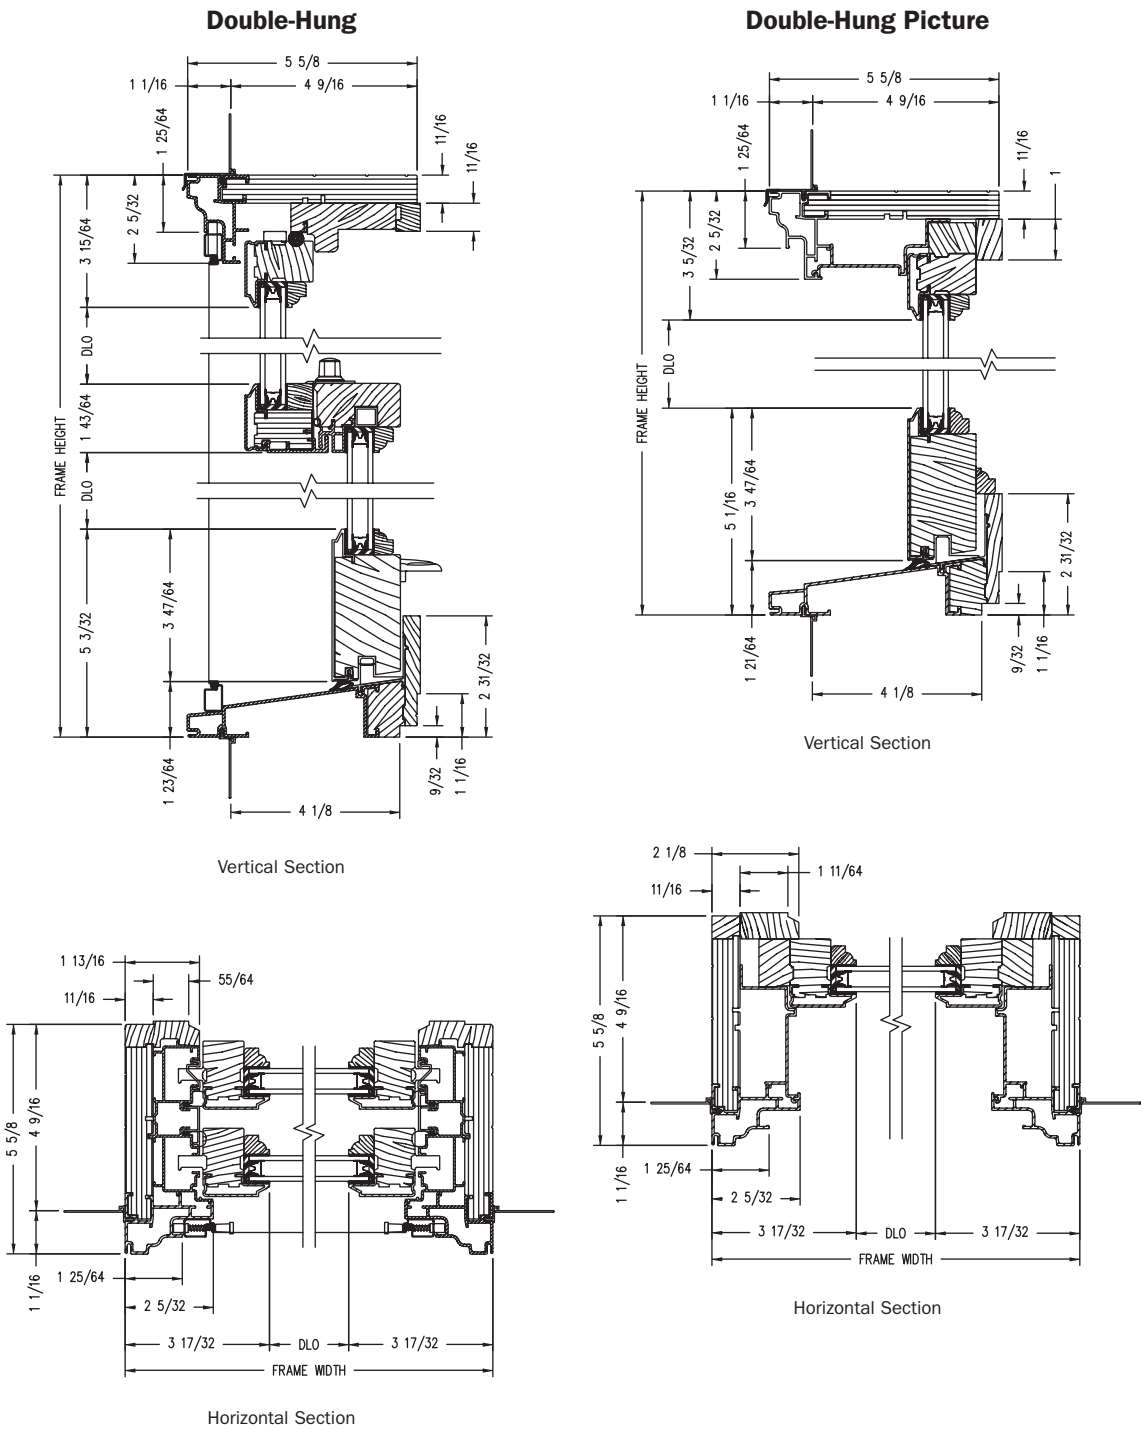


Shown with ovolo (colonial) glass stops.


PROPER INSTALLATION AND MAINTENANCE OF E-SERIES PRODUCTS IS ESSENTIAL TO ATTAIN OPTIMUM PERFORMANCE AND OPERATION. WRITTEN INSTALLATION INSTRUCTIONS THAT PROVIDE GUIDELINES FOR PROPER INSTALLATION ARE AVAILABLE BY VISITING ANDERSENWINDOWS.COM. CUSTOM SIZES ARE AVAILABLE. CONTACT YOUR LOCAL SUPPLIER FOR MORE INFORMATION. DRAWINGS ARE NOT TO SCALE.

Double-Hung Windows

Double-Hung Transom

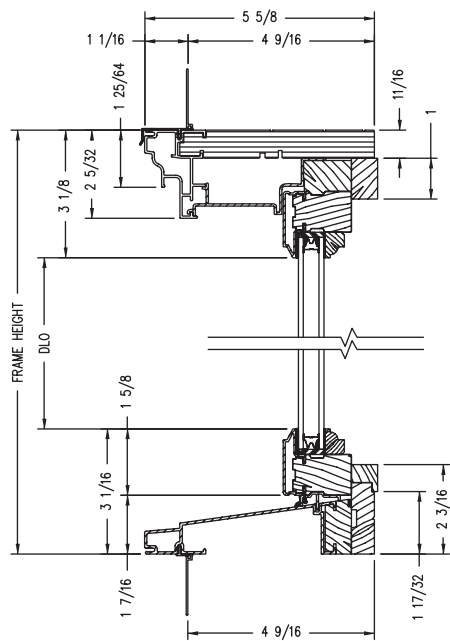


Vertical Section

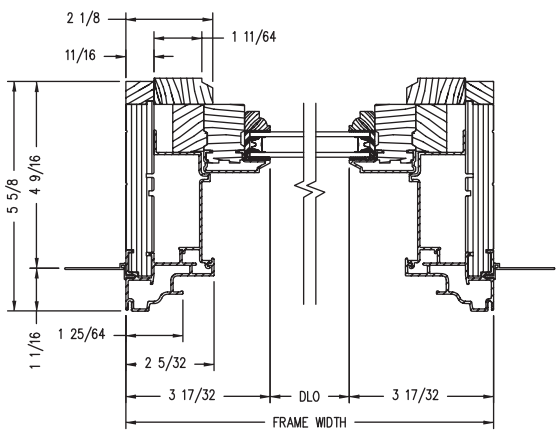


Horizontal Section

Monumental Single-Hung

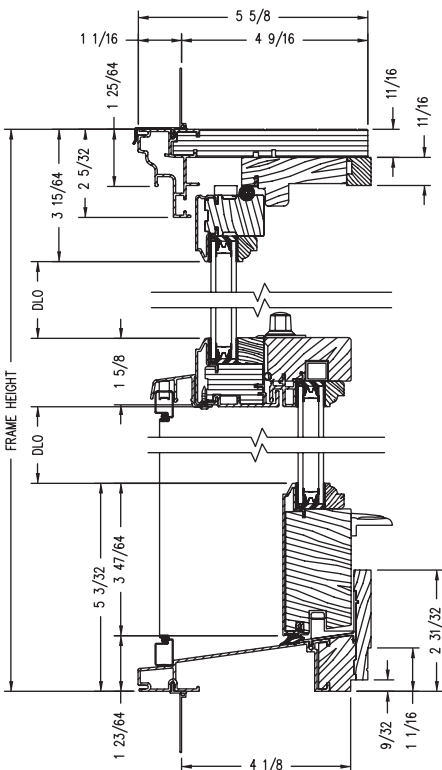

Vertical Section

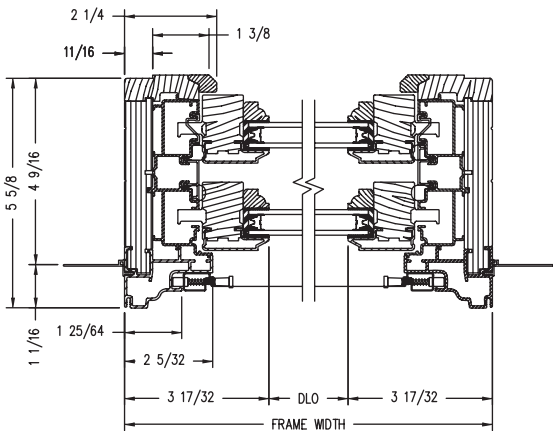


Horizontal Section


Shown with ovolo (colonial) glass stops.

PROPER INSTALLATION AND MAINTENANCE OF E-SERIES PRODUCTS IS ESSENTIAL TO ATTAIN OPTIMUM PERFORMANCE AND OPERATION. WRITTEN INSTALLATION INSTRUCTIONS THAT PROVIDE GUIDELINES FOR PROPER INSTALLATION ARE AVAILABLE BY VISITING ANDERSENWINDOWS.COM. CUSTOM SIZES ARE AVAILABLE. CONTACT YOUR LOCAL SUPPLIER FOR MORE INFORMATION. DRAWINGS ARE NOT TO SCALE.


Double-Hung Insert Windows

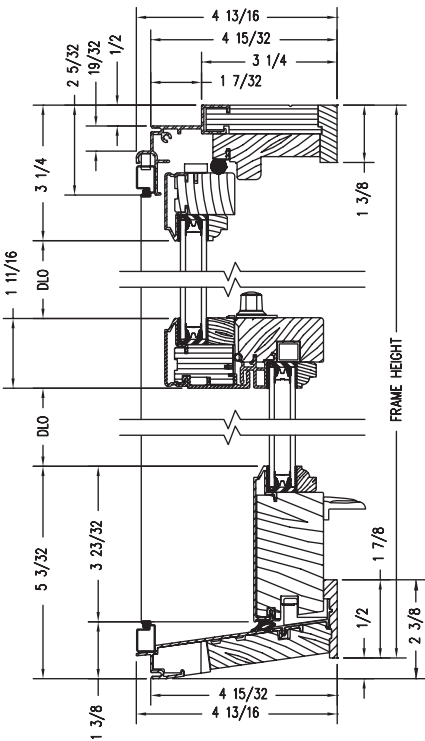

Vertical Section
(For sill angles 8° and greater)

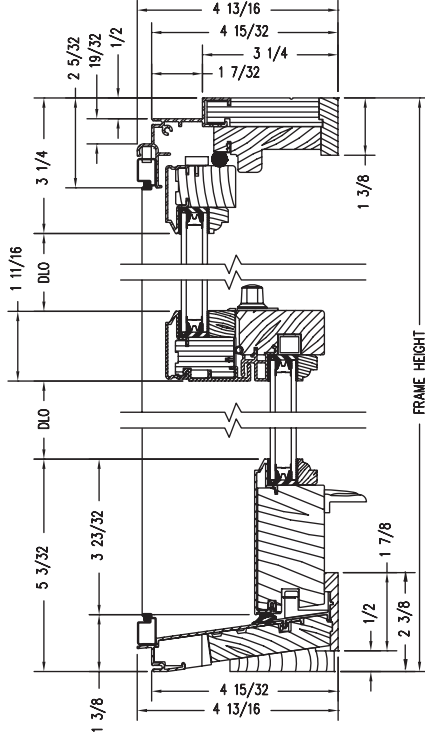

Vertical Section
(For sill angles less than 8°)

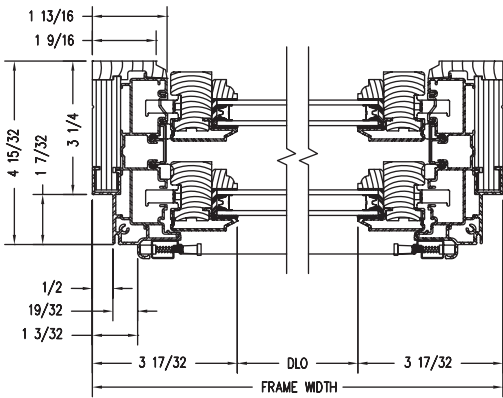


Horizontal Section


Shown with ovolo (colonial) glass stops.

PROPER INSTALLATION AND MAINTENANCE OF E-SERIES PRODUCTS IS ESSENTIAL TO ATTAIN OPTIMUM PERFORMANCE AND OPERATION. WRITTEN INSTALLATION INSTRUCTIONS THAT PROVIDE GUIDELINES FOR PROPER INSTALLATION ARE AVAILABLE BY VISITING ANDERSENWINDOWS.COM. CUSTOM SIZES ARE AVAILABLE. CONTACT YOUR LOCAL SUPPLIER FOR MORE INFORMATION. DRAWINGS ARE NOT TO SCALE.


Double-Hung Picture Insert Windows

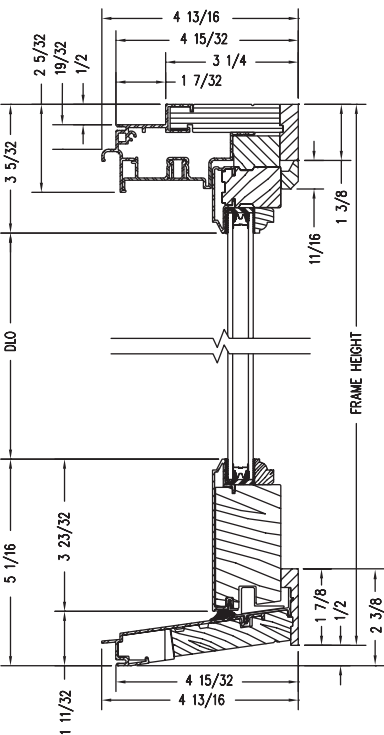

Vertical Section
(For sill angles 8° and greater)

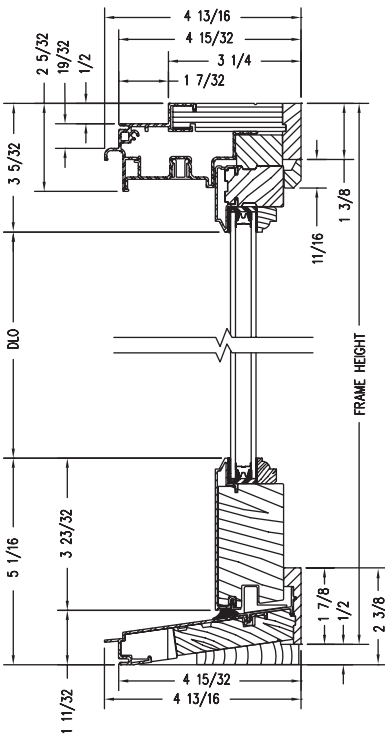

Vertical Section
(For sill angles less than 8°)

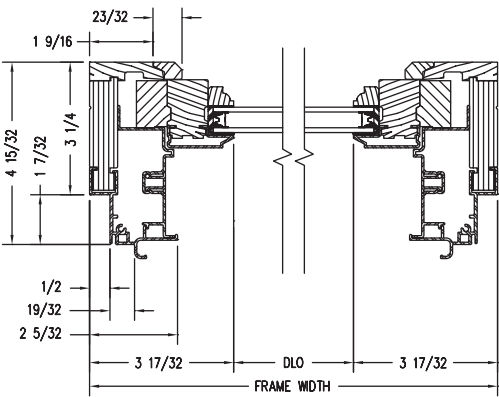


Horizontal Section

Shown with ovolo (colonial) glass stops.


PROPER INSTALLATION AND MAINTENANCE OF E-SERIES PRODUCTS IS ESSENTIAL TO ATTAIN OPTIMUM PERFORMANCE AND OPERATION. WRITTEN INSTALLATION INSTRUCTIONS THAT PROVIDE GUIDELINES FOR PROPER INSTALLATION ARE AVAILABLE BY VISITING ANDERSENWINDOWS.COM. CUSTOM SIZES ARE AVAILABLE. CONTACT YOUR LOCAL SUPPLIER FOR MORE INFORMATION. DRAWINGS ARE NOT TO SCALE.

Double-Hung Sash Replacement Kits

Double-Hung Sash Replacement

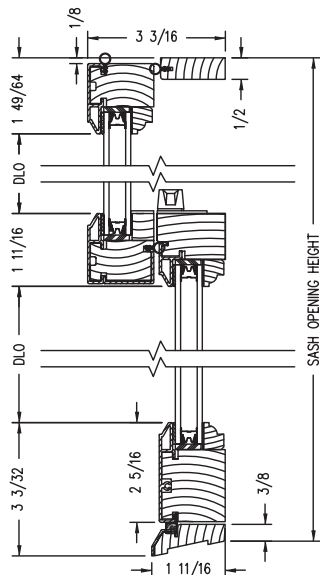


Vertical Section

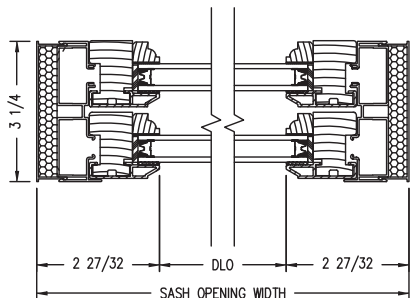


Horizontal Section

Double-Hung Picture Sash Replacement

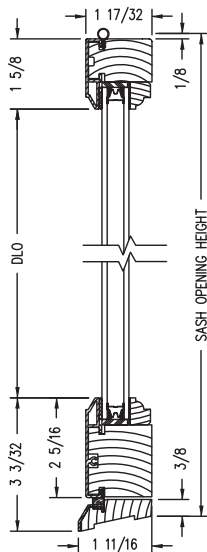

Vertical Section

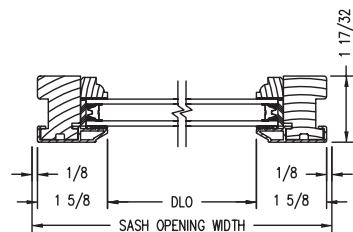

Horizontal Section

Shown with ovolo (colonial) glass stops.

PROPER INSTALLATION AND MAINTENANCE OF E-SERIES PRODUCTS IS ESSENTIAL TO ATTAIN OPTIMUM PERFORMANCE AND OPERATION. WRITTEN INSTALLATION INSTRUCTIONS THAT PROVIDE GUIDELINES FOR PROPER INSTALLATION ARE AVAILABLE BY VISITING ANDERSENWINDOWS.COM. CUSTOM SIZES ARE AVAILABLE. CONTACT YOUR LOCAL SUPPLIER FOR MORE INFORMATION. DRAWINGS ARE NOT TO SCALE.

SOLD BY:

 Rydica Home Solutions LLC
 81 Oak St, Ste 12
 Newton MA 02464
 617-882-2003

SOLD TO:

 Daria Janecek
 374 Chesnut Hill Ave #35
 Brighton Ma 02135

CREATED DATE

2/3/2025

LATEST UPDATE


2/3/2025

OWNER

Brian Miller

Abbreviated Quote Report

QUOTE NAME	PROJECT NAME	QUOTE NUMBER	CUSTOMER PO#	TRADE ID
Daria	374 Chesnut Hill Avenue #35	7033467		

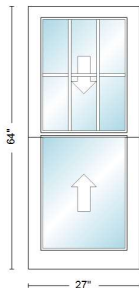ORDER NOTES:
DELIVERY NOTES:


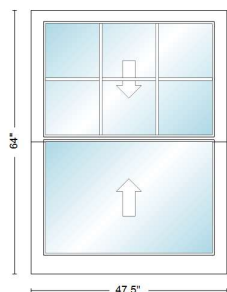
<u>Item</u>	<u>Qty</u>	<u>Operation</u>	<u>Location</u>
100	2	Active/Active	Living Room

RO Size: 27" x 64"
Unit Size: 27" x 64"

TRET 2' 3"X5' 4", Unit, Less than 8 degrees, E-Series Double-Hung Insert, Equal Sash, 3 1/4" Frame Depth, Terratone 2604 Exterior Frame, Terratone 2604 Exterior Sash/Panel, Pine w/Terratone - Painted Interior Frame, Pine w/Terratone - Painted Interior Sash/Panel, Active/Active, Triple Pane Low-E4 SmartSun Standard Argon Fill Simulated Divided Light (SDL) Division, 3 Wide, 2 High, Specified Equal Light Pattern, Terratone, 2604, Pine w/Terratone - Painted, Contemporary Exterior Grille Bar/Contemporary Interior Grille Bar, 5/8" Grille Bar, Contemporary Glass Stop Stainless Glass / Grille Spacer, 2 Sash Locks White, WhiteJamb Liner, PlasticJamb Liner Inserts, YesPunched Jamb Liner, Terratone, 2604, Half, Fiberglass

Insect Screen 1: E-Series Double-Hung Insert, TRET 27 x 64 Less than 8 degrees Half Fiberglass Terratone 2604

Unit #	U-Factor	SHGC	ENERGY STAR
A1	0.3	0.17	NO



<u>Item</u>	<u>Qty</u>	<u>Operation</u>	<u>Location</u>
200	1	Active/Active	Living Room


RO Size: 47 1/2" x 64"

Unit Size: 47 1/2" x 64"

TRET 3' 11 1/2"X5' 4", Unit, Less than 8 degrees, E-Series Double-Hung Insert, Equal Sash, 3 1/4" Frame Depth, Terratone 2604 Exterior Frame, Terratone 2604 Exterior Sash/Panel, Pine w/Terratone - Painted Interior Frame, Pine w/Terratone - Painted Interior Sash/Panel, Active/Active, Triple Pane Low-E4 SmartSun Standard Argon Fill Simulated Divided Light (SDL) Division, 3 Wide, 2 High, Specified Equal Light Pattern, Terratone, 2604, Pine w/Terratone - Painted, Contemporary Exterior Grille Bar/ Contemporary Interior Grille Bar, 5/8" Grille Bar, Contemporary Glass Stop Stainless Glass / Grille Spacer, 2 Sash Locks White, WhiteJamb Liner, PlasticJamb Liner Inserts, YesPunched Jamb Liner, Terratone, 2604, Half, Fiberglass

Insect Screen 1: E-Series Double-Hung Insert, TRET 47.5 x 64 Less than 8 degrees Half Fiberglass Terratone 2604

<u>Unit #</u>	<u>U-Factor</u>	<u>SHGC</u>	<u>ENERGY STAR</u>
A1	0.3	0.17	NO

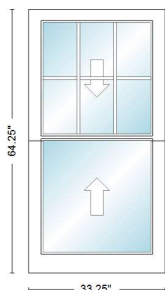

<u>Item</u>	<u>Qty</u>	<u>Operation</u>	<u>Location</u>
300	1	Active/Active	Kitchen


RO Size: 33 1/4" x 64 1/4"

Unit Size: 33 1/4" x 64 1/4"

TRET 2' 9 1/4"X5' 4 1/4", Unit, Less than 8 degrees, E-Series Double-Hung Insert, Equal Sash, 3 1/4" Frame Depth, Terratone 2604 Exterior Frame, Terratone 2604 Exterior Sash/Panel, Pine w/Terratone - Painted Interior Frame, Pine w/Terratone - Painted Interior Sash/Panel, Active/Active, Triple Pane Low-E4 SmartSun Standard Argon Fill Simulated Divided Light (SDL) Division, 3 Wide, 2 High, Specified Equal Light Pattern, Terratone, 2604, Pine w/Terratone - Painted, Contemporary Exterior Grille Bar/ Contemporary Interior Grille Bar, 5/8" Grille Bar, Contemporary Glass Stop Stainless Glass / Grille Spacer, 2 Sash Locks White, WhiteJamb Liner, PlasticJamb Liner Inserts, YesPunched Jamb Liner, Terratone, 2604, Half, Fiberglass

Insect Screen 1: E-Series Double-Hung Insert, TRET 33.25 x 64.25 Less than 8 degrees Half Fiberglass Terratone 2604

<u>Unit #</u>	<u>U-Factor</u>	<u>SHGC</u>	<u>ENERGY STAR</u>
A1	0.3	0.17	NO

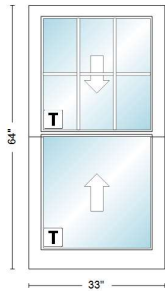

<u>Item</u>	<u>Qty</u>	<u>Operation</u>	<u>Location</u>
400	1	Active/Active	Bathroom


RO Size: 33" x 64"

Unit Size: 33" x 64"

TRET 2' 9"X5' 4", Unit, Less than 8 degrees, E-Series Double-Hung Insert, Equal Sash, 3 1/4" Frame Depth, Terratone 2604 Exterior Frame, Terratone 2604 Exterior Sash/Panel, Pine w/Terratone - Painted Interior Frame, Pine w/Terratone - Painted Interior Sash/Panel, Active/Active, Triple Pane Low-E4 SmartSun Tempered Argon Fill Simulated Divided Light-Exterior Only Division, 3 Wide, 2 High, Specified Equal Light Pattern, Terratone, 2604, Contemporary Exterior Grille Bar/ 5/8" Grille Bar, Contemporary Glass Stop Stainless Glass / Grille Spacer, 2 Sash Locks White, WhiteJamb Liner, PlasticJamb Liner Inserts, YesPunched Jamb Liner, Terratone, 2604, Half, Fiberglass

Insect Screen 1: E-Series Double-Hung Insert, TRET 33 x 64 Less than 8 degrees Half Fiberglass Terratone 2604

<u>Unit #</u>	<u>U-Factor</u>	<u>SHGC</u>	<u>ENERGY STAR</u>
A1	0.3	0.17	NO

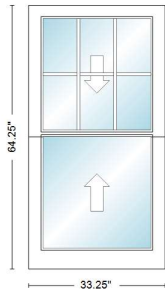

<u>Item</u>	<u>Qty</u>	<u>Operation</u>	<u>Location</u>
500	2	Active/Active	Master Bedroom

RO Size: 33 1/4" x 64 1/4"

Unit Size: 33 1/4" x 64 1/4"

TRET 2' 9 1/4"X5' 4 1/4", Unit, Less than 8 degrees, E-Series Double-Hung Insert, Equal Sash, 3 1/4" Frame Depth, Terratone 2604 Exterior Frame, Terratone 2604 Exterior Sash/Panel, Pine w/Terratone - Painted Interior Frame, Pine w/Terratone - Painted Interior Sash/Panel, Active/Active, Triple Pane Low-E4 SmartSun Standard Argon Fill Simulated Divided Light (SDL) Division, 3 Wide, 2 High, Specified Equal Light Pattern, Terratone, 2604, Pine w/Terratone - Painted, Contemporary Exterior Grille Bar/ Contemporary Interior Grille Bar, 5/8" Grille Bar, Contemporary Glass Stop Stainless Glass / Grille Spacer, 2 Sash Locks White, WhiteJamb Liner, PlasticJamb Liner Inserts, YesPunched Jamb Liner, Terratone, 2604, Half, Fiberglass

Insect Screen 1: E-Series Double-Hung Insert, TRET 33.25 x 64.25 Less than 8 degrees Half Fiberglass Terratone 2604



<u>Unit #</u>	<u>U-Factor</u>	<u>SHGC</u>	<u>ENERGY STAR</u>
A1	0.3	0.17	NO

CUSTOMER SIGNATURE_____DATE_____

* All graphics as viewed from the exterior. ** Rough opening dimensions are minimums and may need to be increased to allow for use of building wraps or flashings or sill panning or brackets or fasteners or other items.

Thank you for choosing Andersen Windows & Doors

Double-Hung Windows

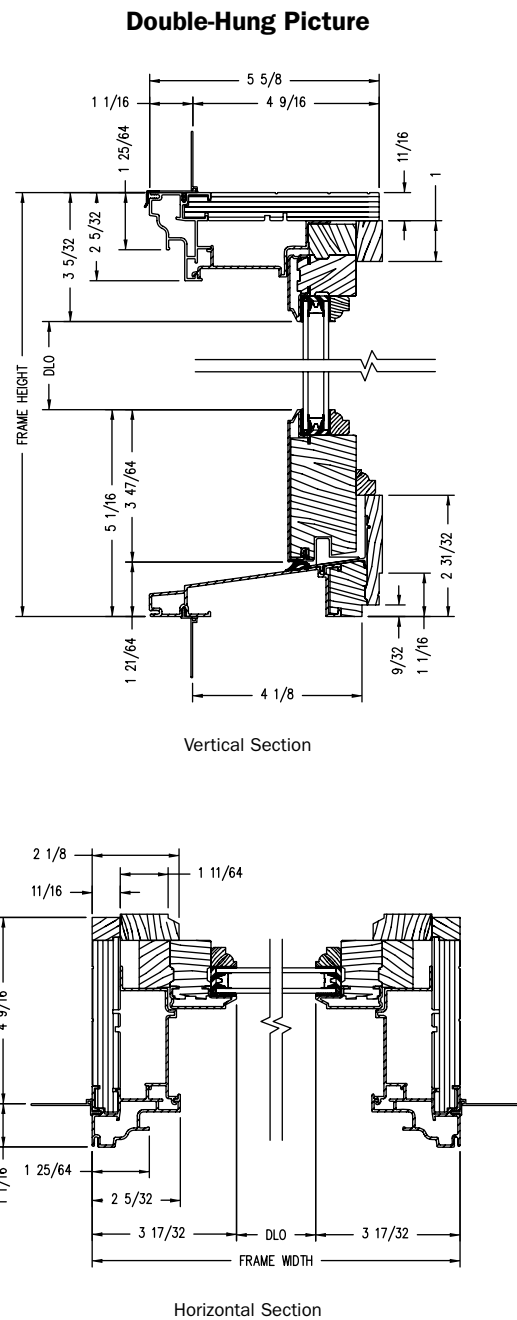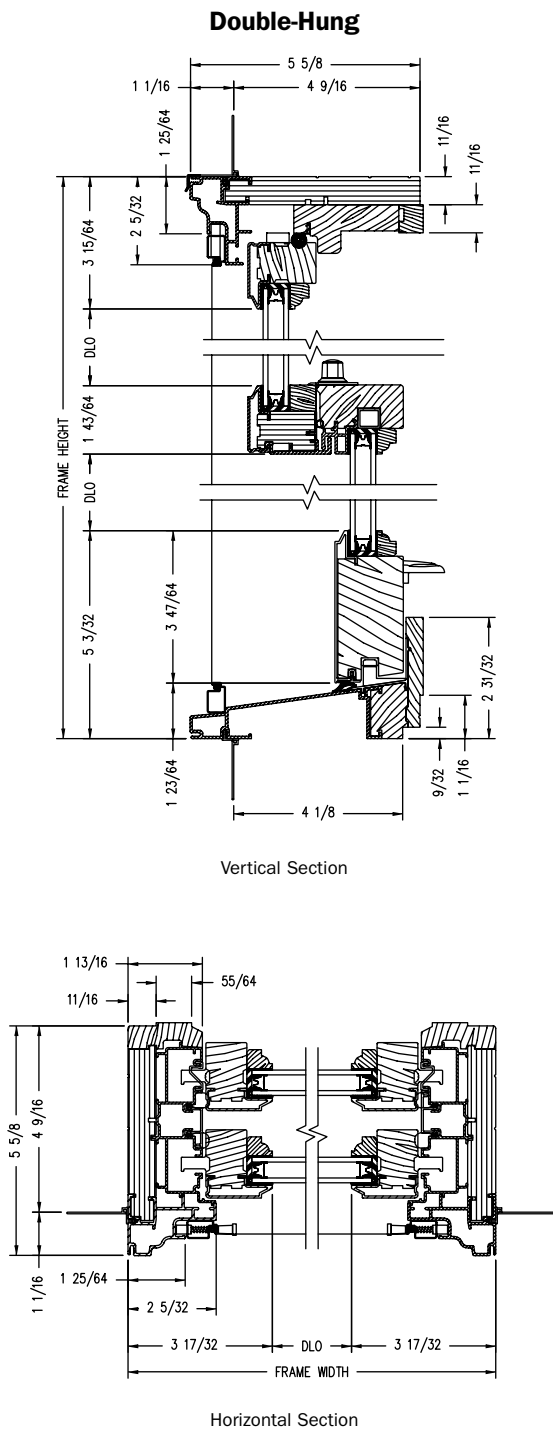

Shown with ovolo (colonial) glass stops.

PROPER INSTALLATION AND MAINTENANCE OF E-SERIES PRODUCTS IS ESSENTIAL TO ATTAIN OPTIMUM PERFORMANCE AND OPERATION. WRITTEN INSTALLATION INSTRUCTIONS THAT PROVIDE GUIDELINES FOR PROPER INSTALLATION ARE AVAILABLE BY VISITING ANDERSENWINDOWS.COM. CUSTOM SIZES ARE AVAILABLE. CONTACT YOUR LOCAL SUPPLIER FOR MORE INFORMATION. DRAWINGS ARE NOT TO SCALE.