

94 MT VERNON


BOSTON MA 02108



BEACON HILL ARCHITECTURAL DISTRICT


3/12/25




EMBARC

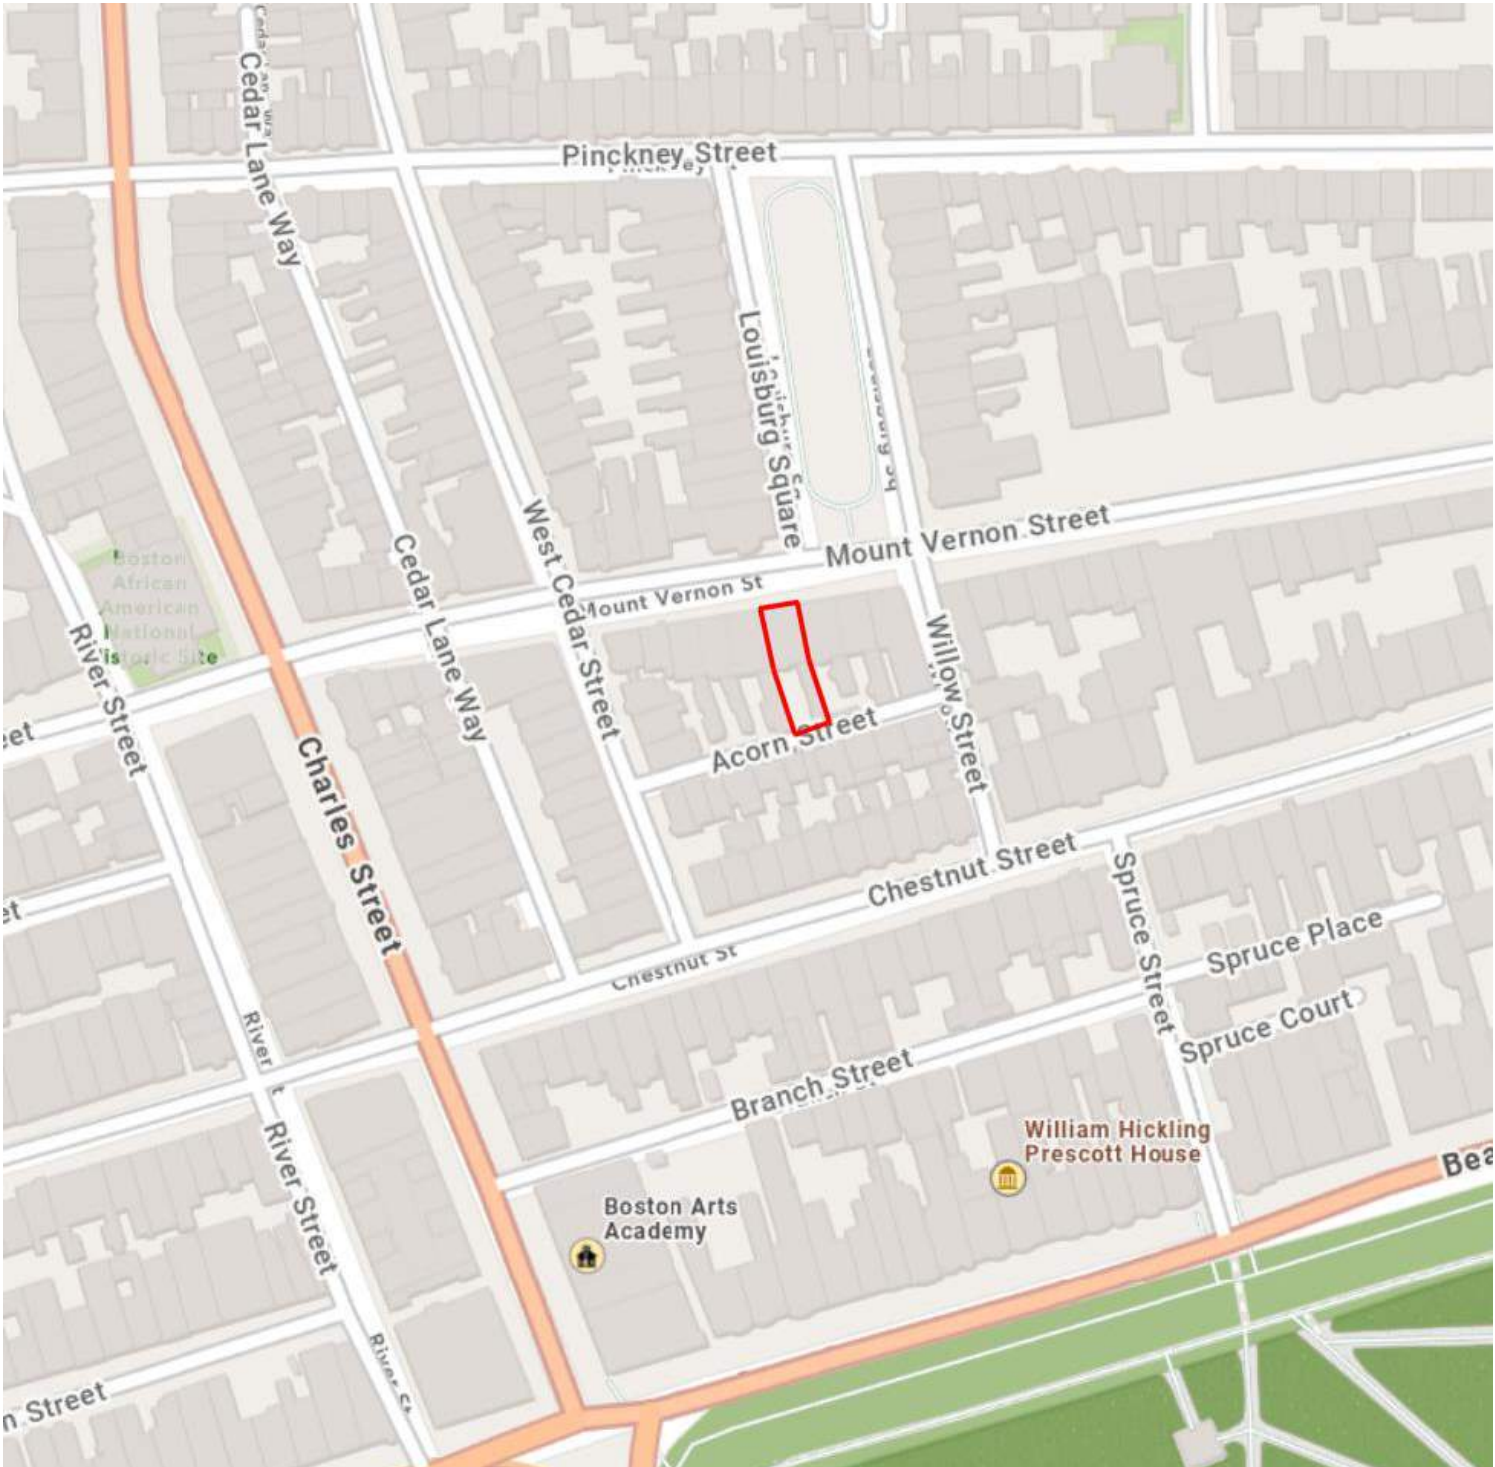

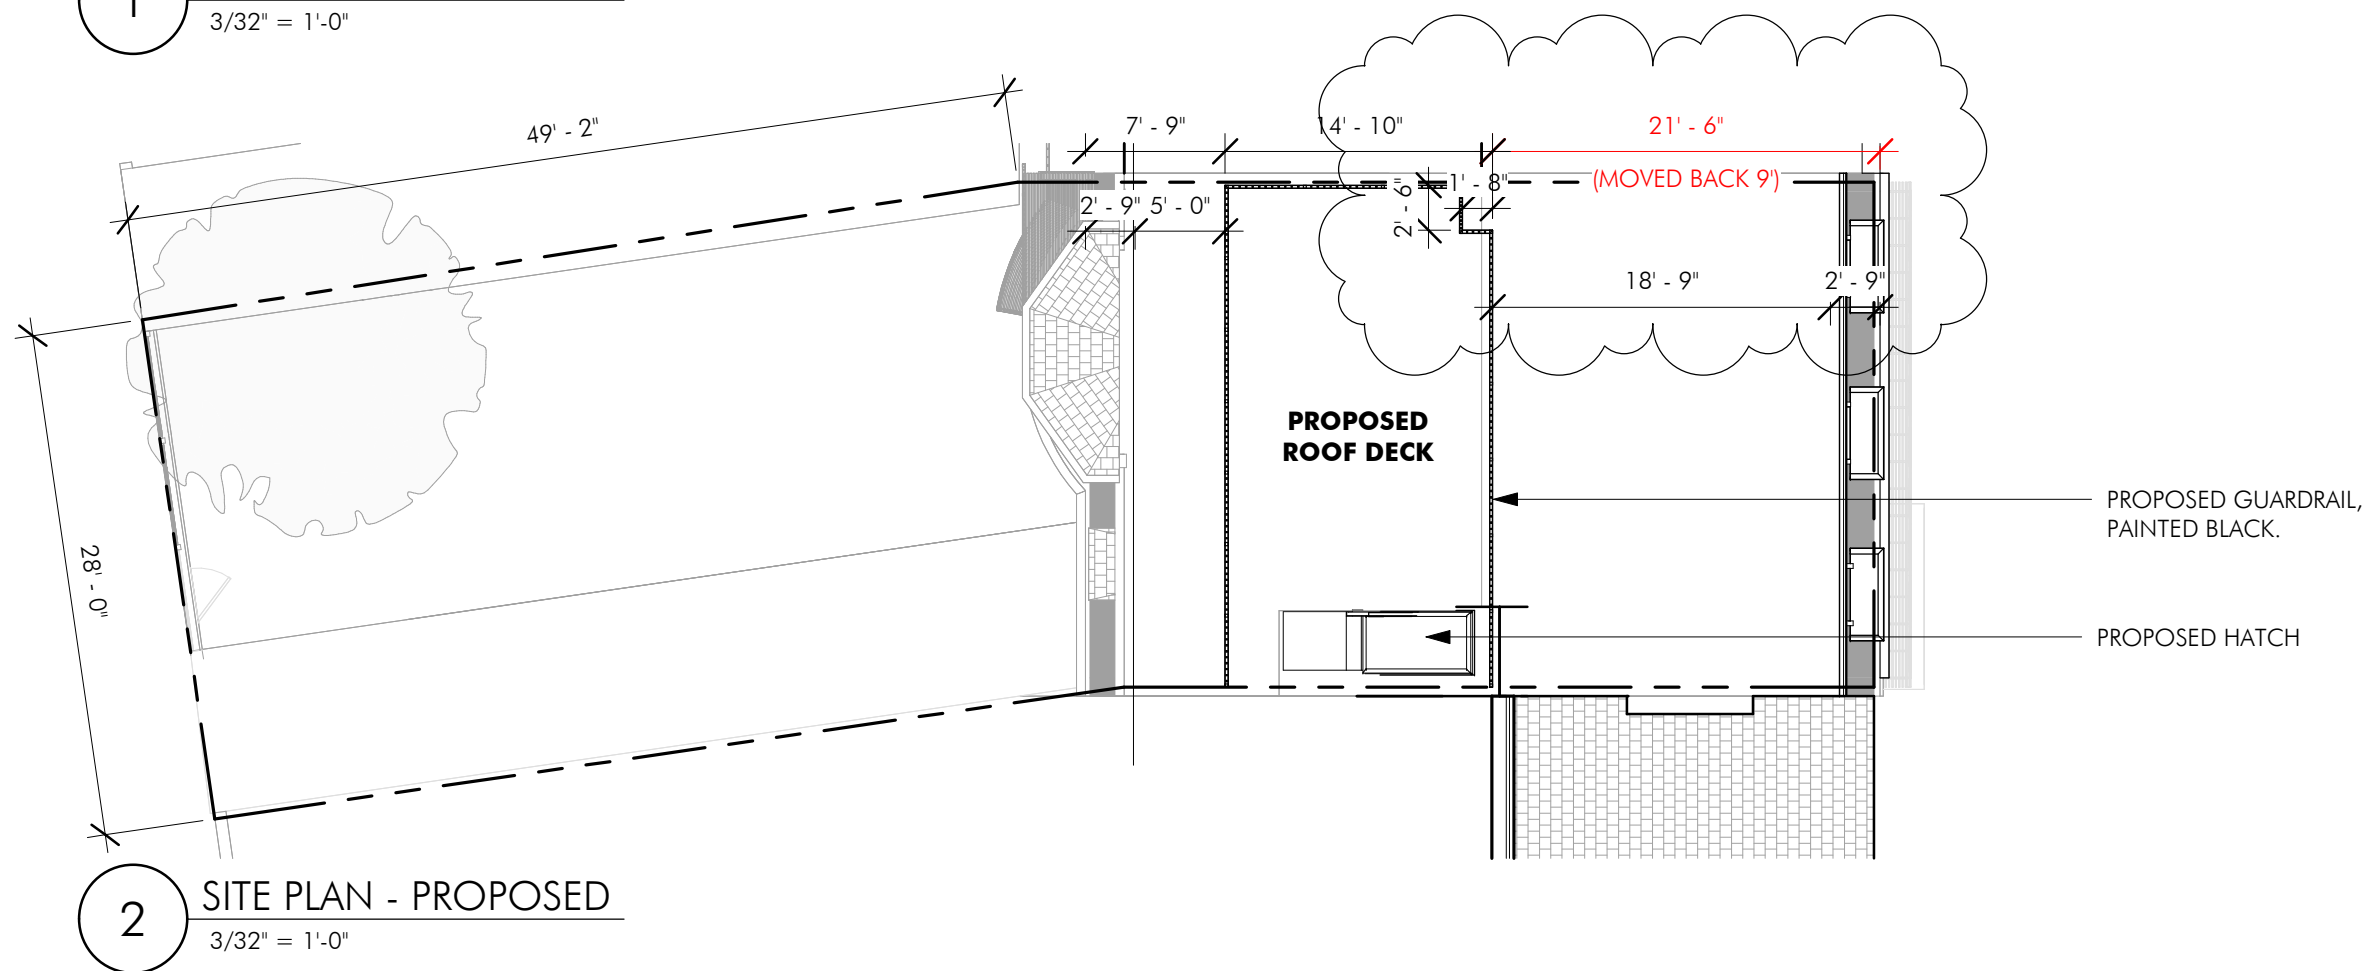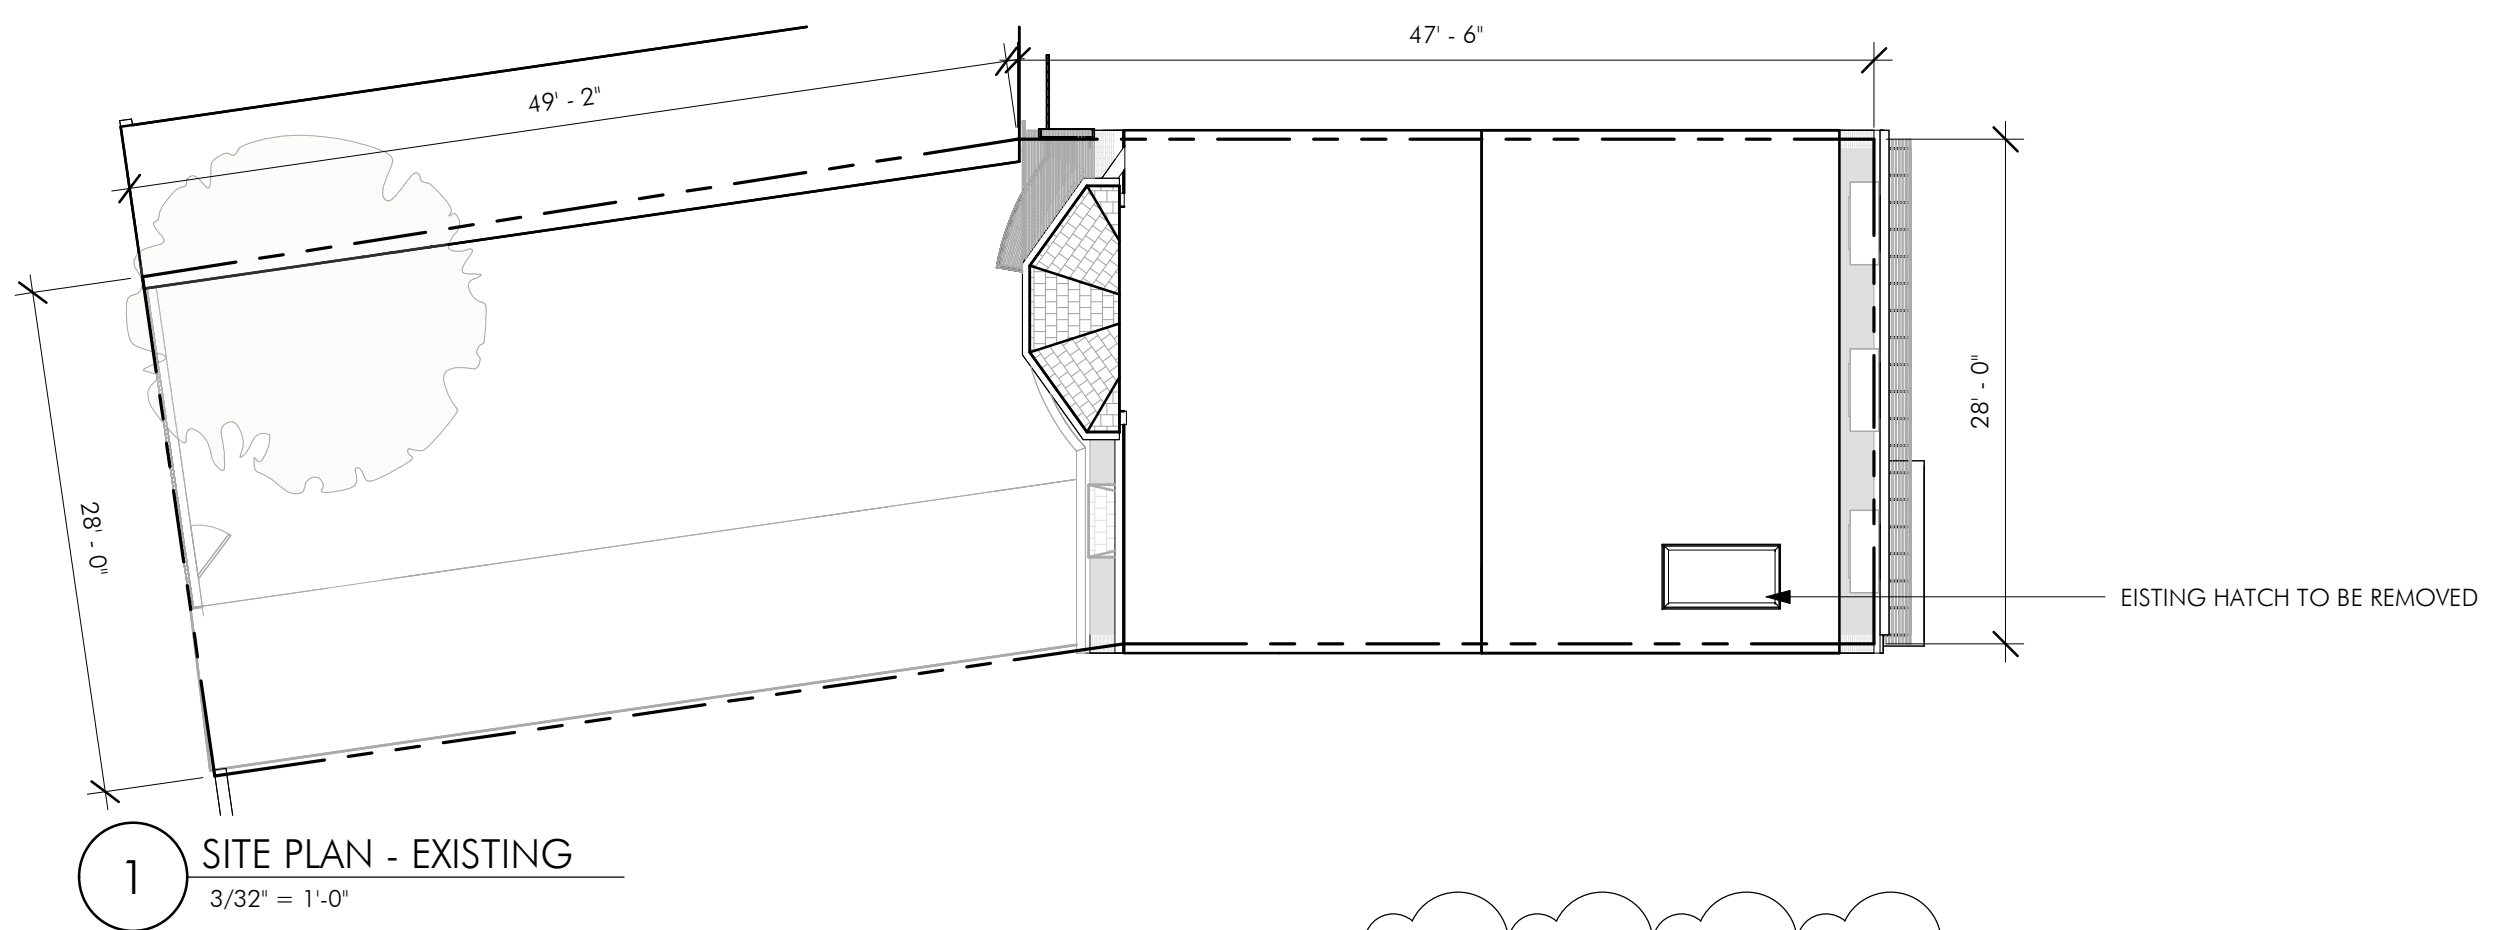

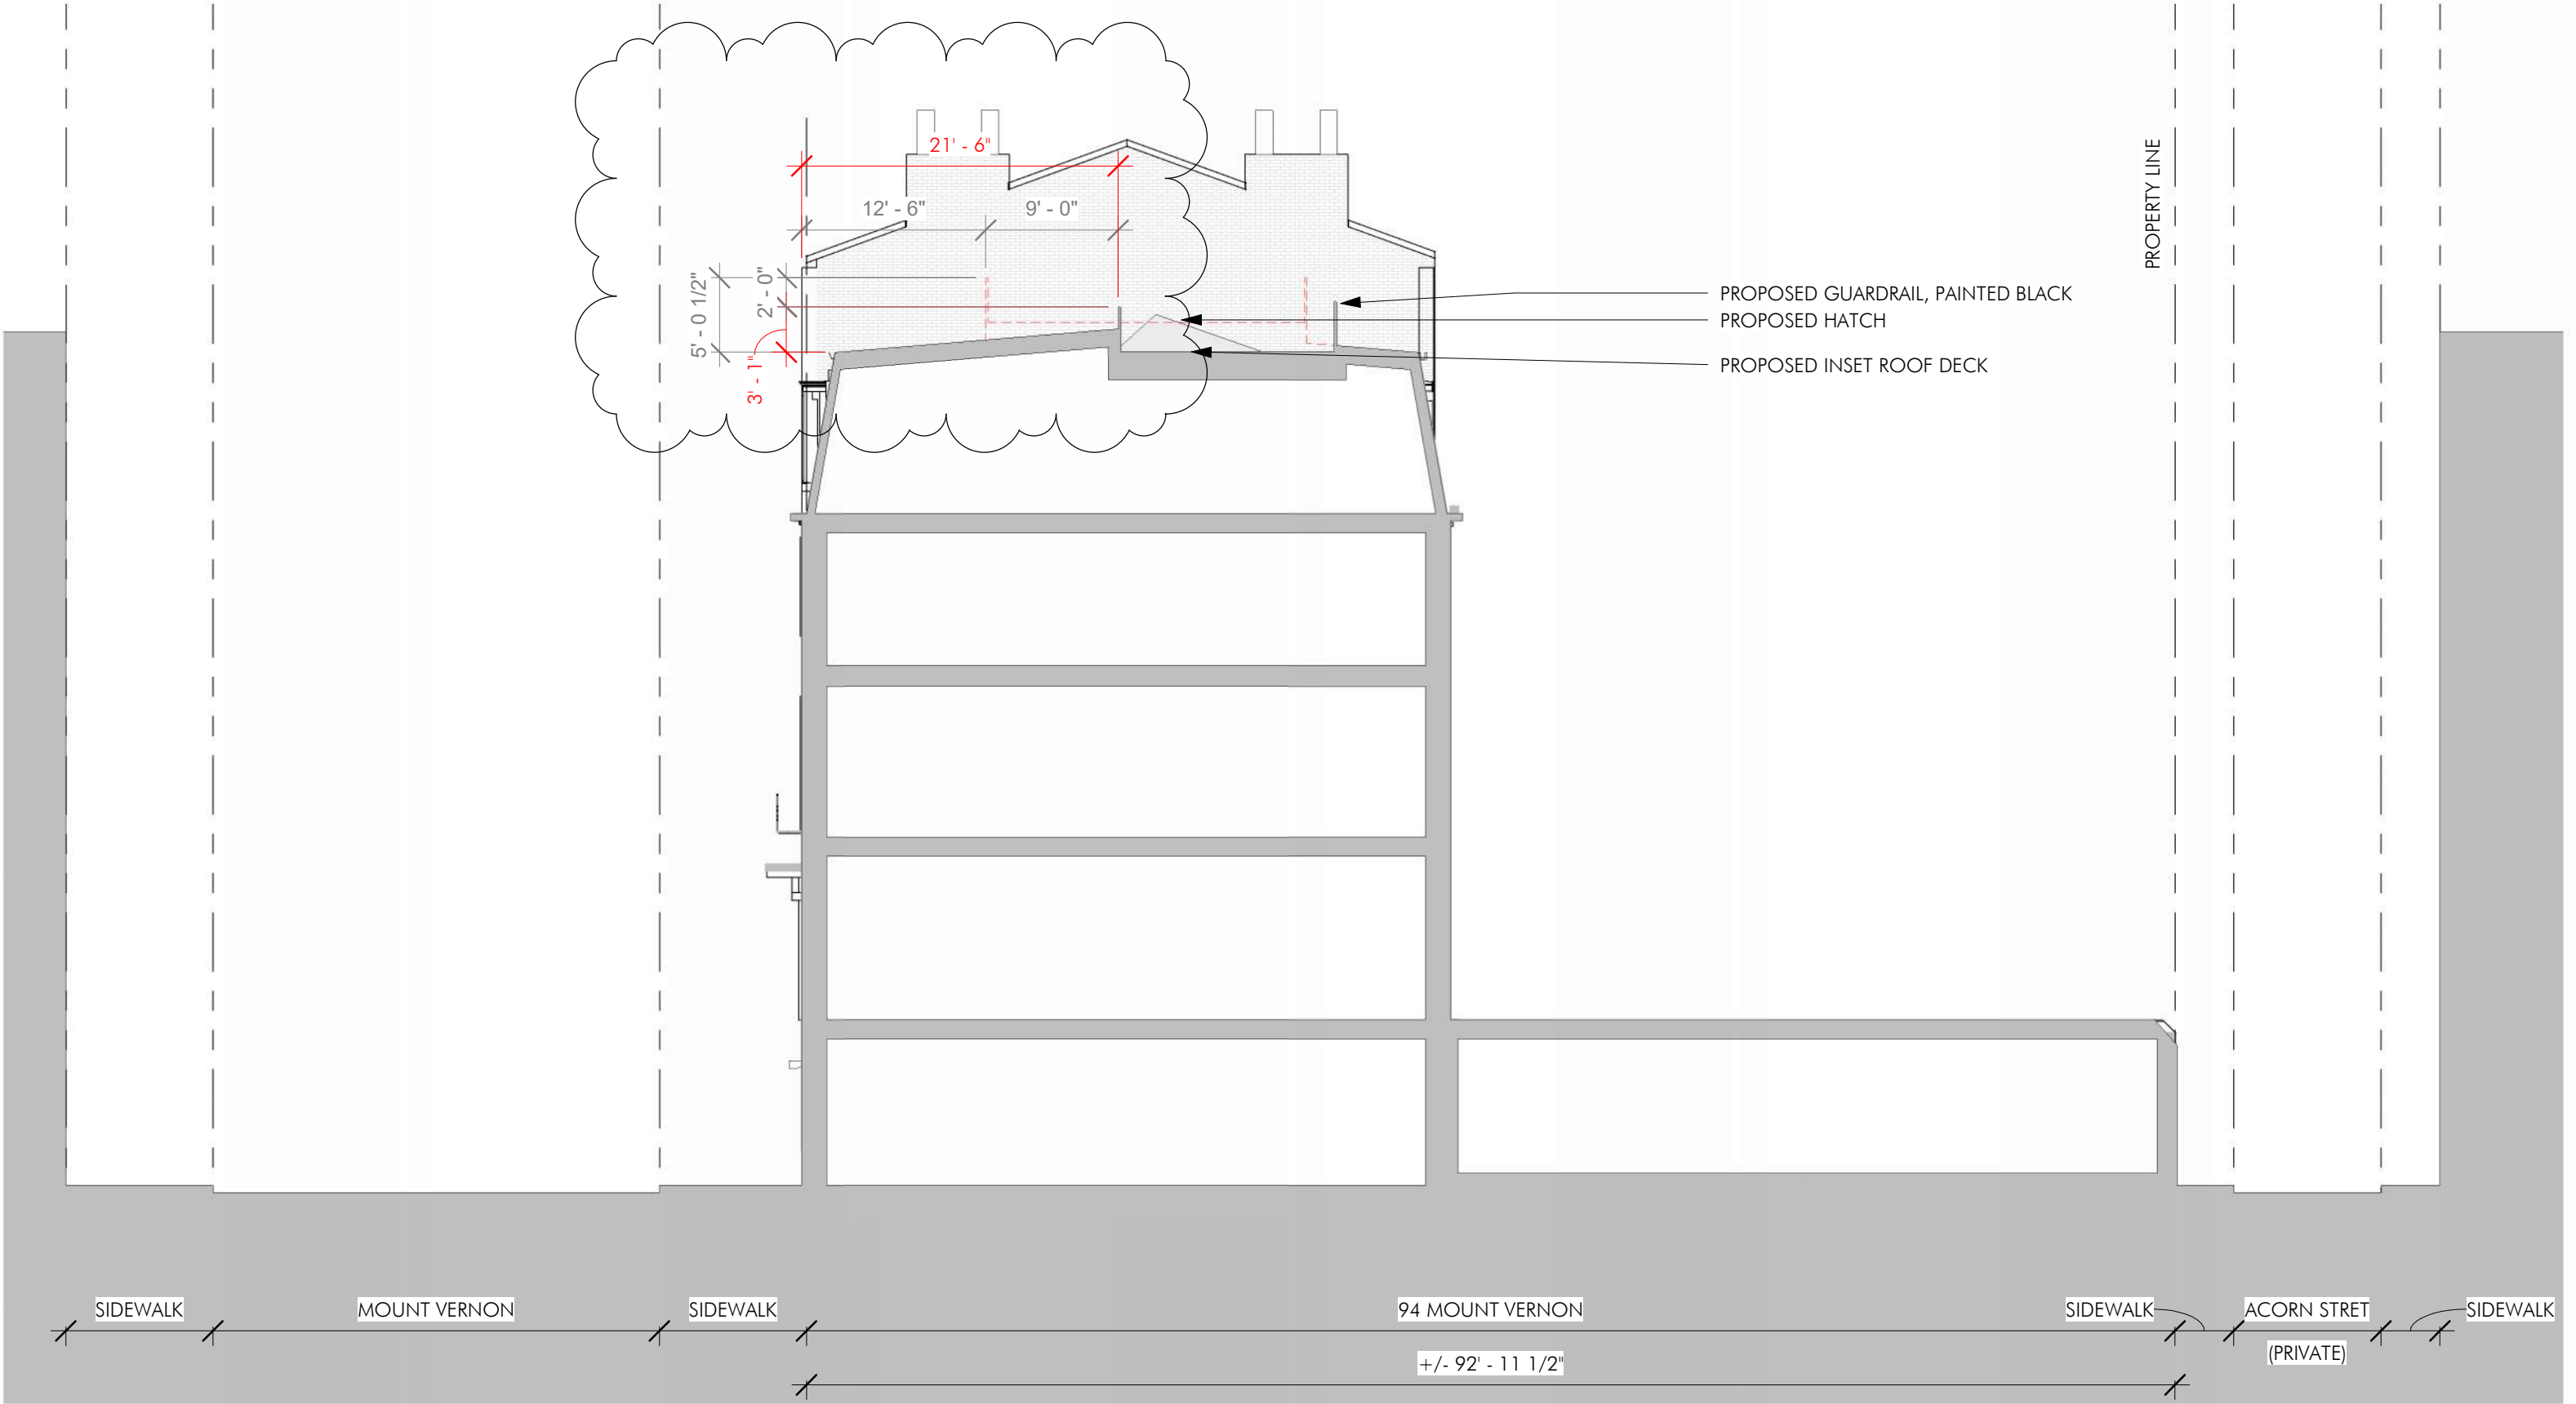

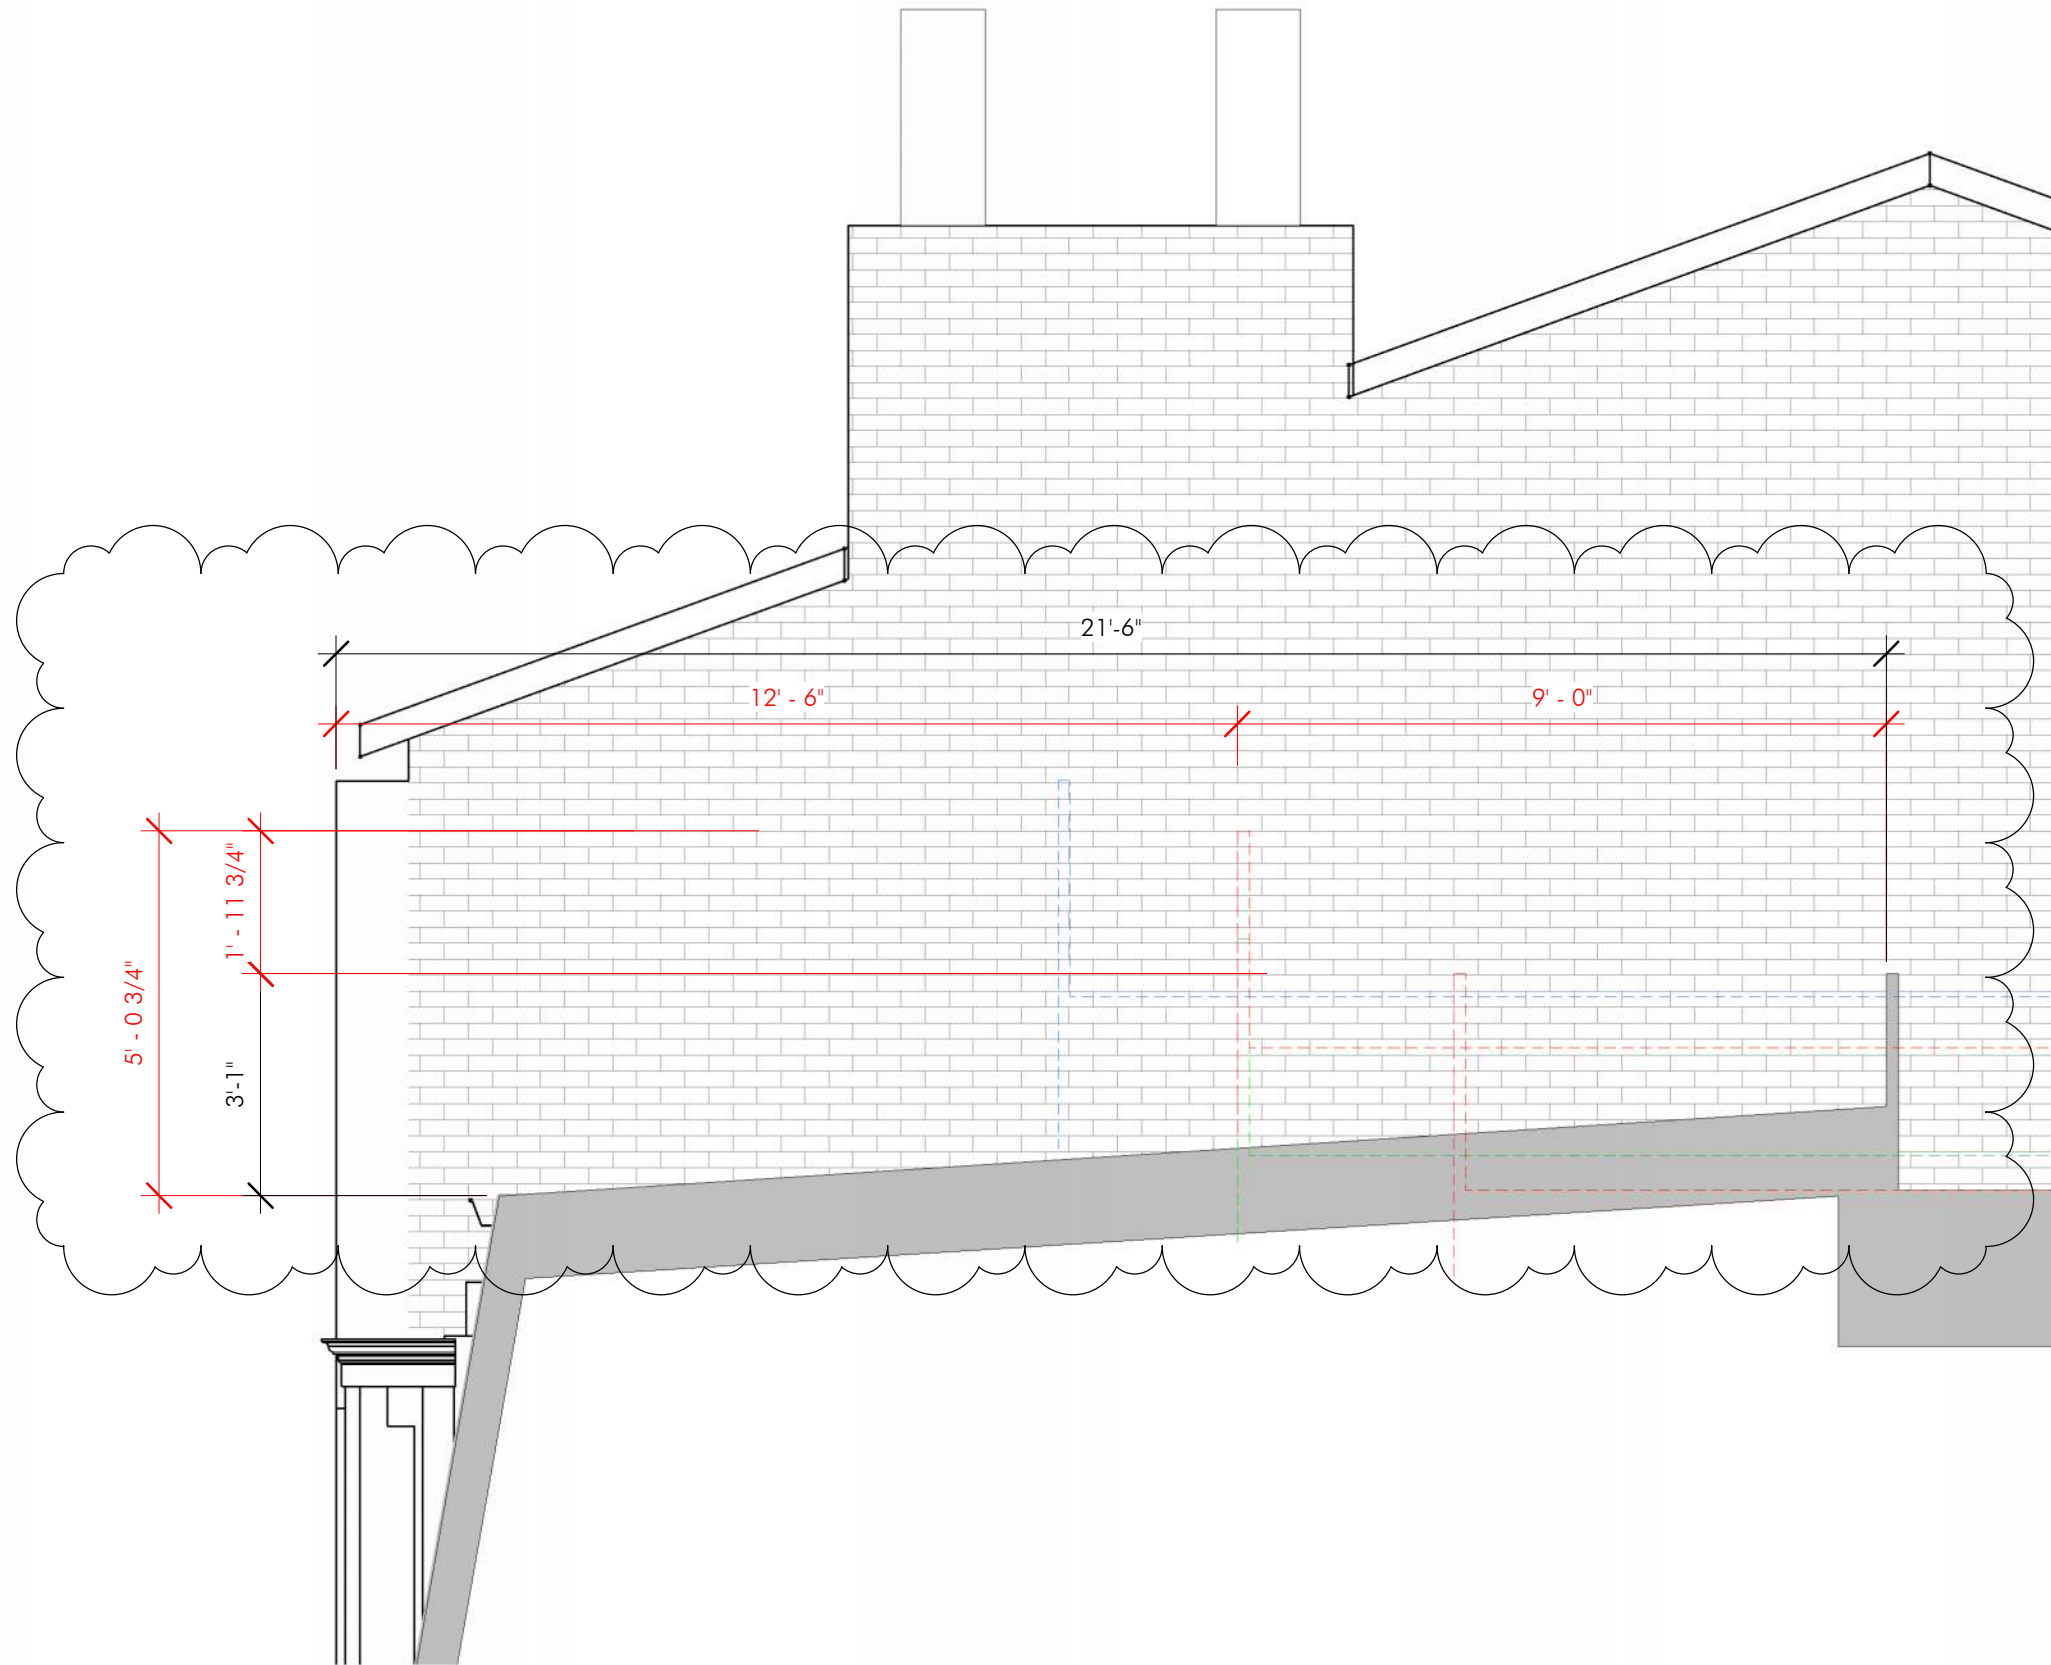



AS PRESENTED



REVISED



AS PRESENTED



REVISED



