

(E) BROWNSTONE  
PANEL


REMOVE (E) BRASS  
BACK PLATE

PROPOSED POLISHED  
BRASS INTERCOM  
COVER W/ CAMERA  
WINDOW - SWING  
OPEN TO ACCESS  
CONTROL SCREEN -  
TO FIT WITHIN (E)  
BROWNSTONE PANEL

REMOVE (E) STEEL  
PLATE & PROVIDE  
POLISHED BRASS  
PLATE - RELOCATE (E)  
KEY FOB READER

(E) BUILDING ENTRY  
DOOR SYSTEM

(E) GRANITE PLINTH

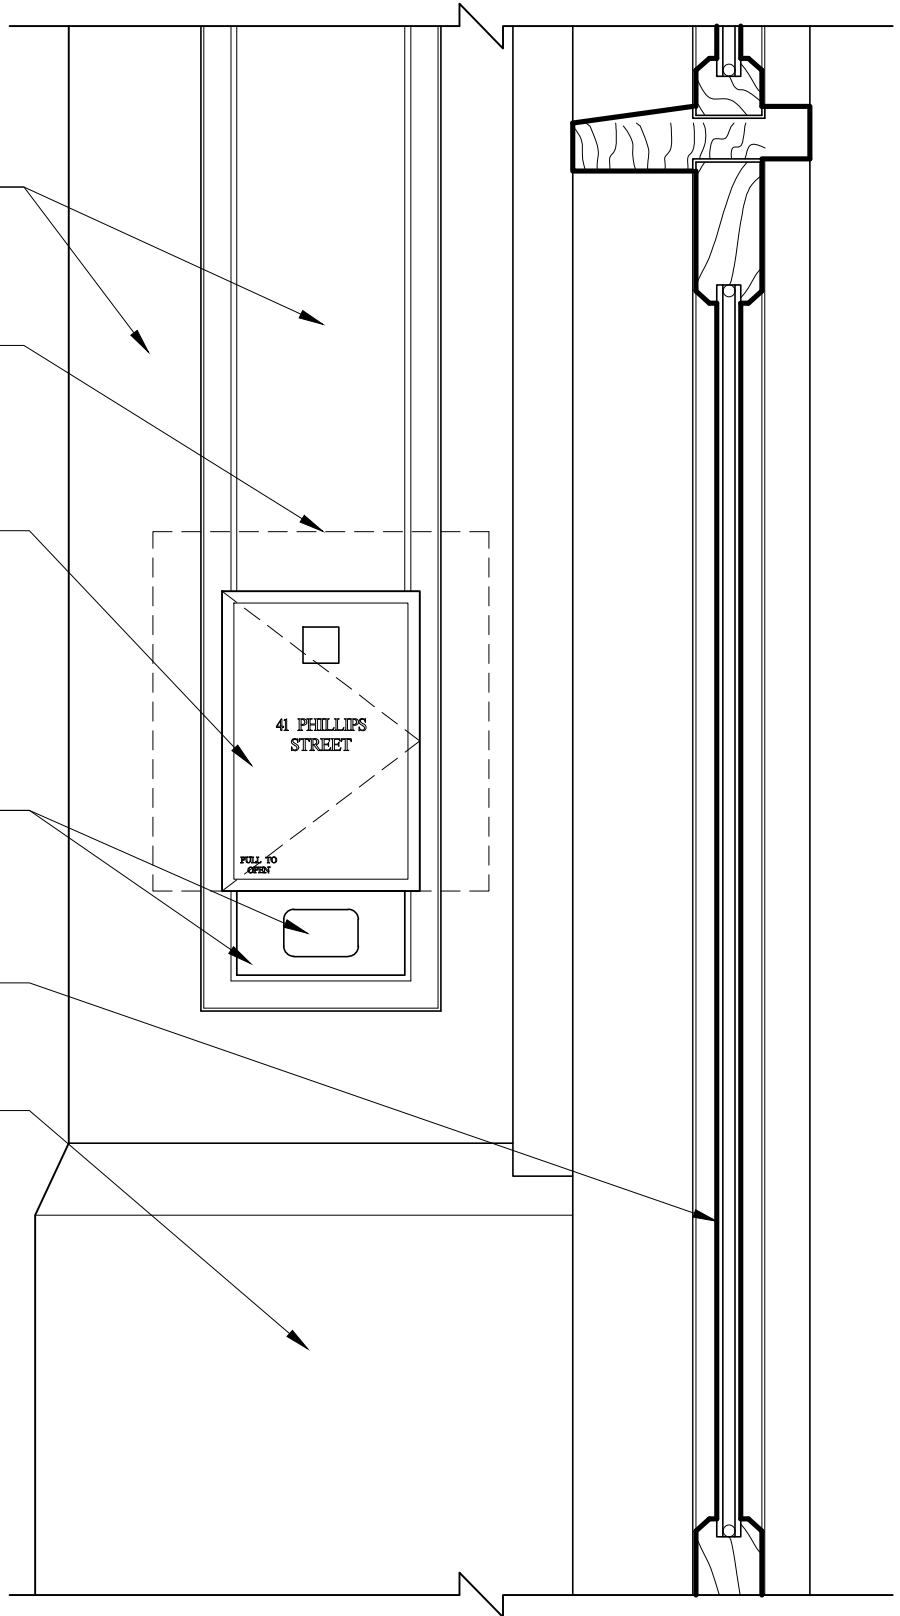

1 PARTIAL ELEVATION @ BUILDING ENTRY DOOR JAMB

SCALE: 1-1/2" = 1'-0"	DATE: 05.12.2025	PARTIAL ELEVATION @ BUILDING ENTRY DOOR JAMB	
	41 PHILLIPS STREET BOSTON, MA		1