


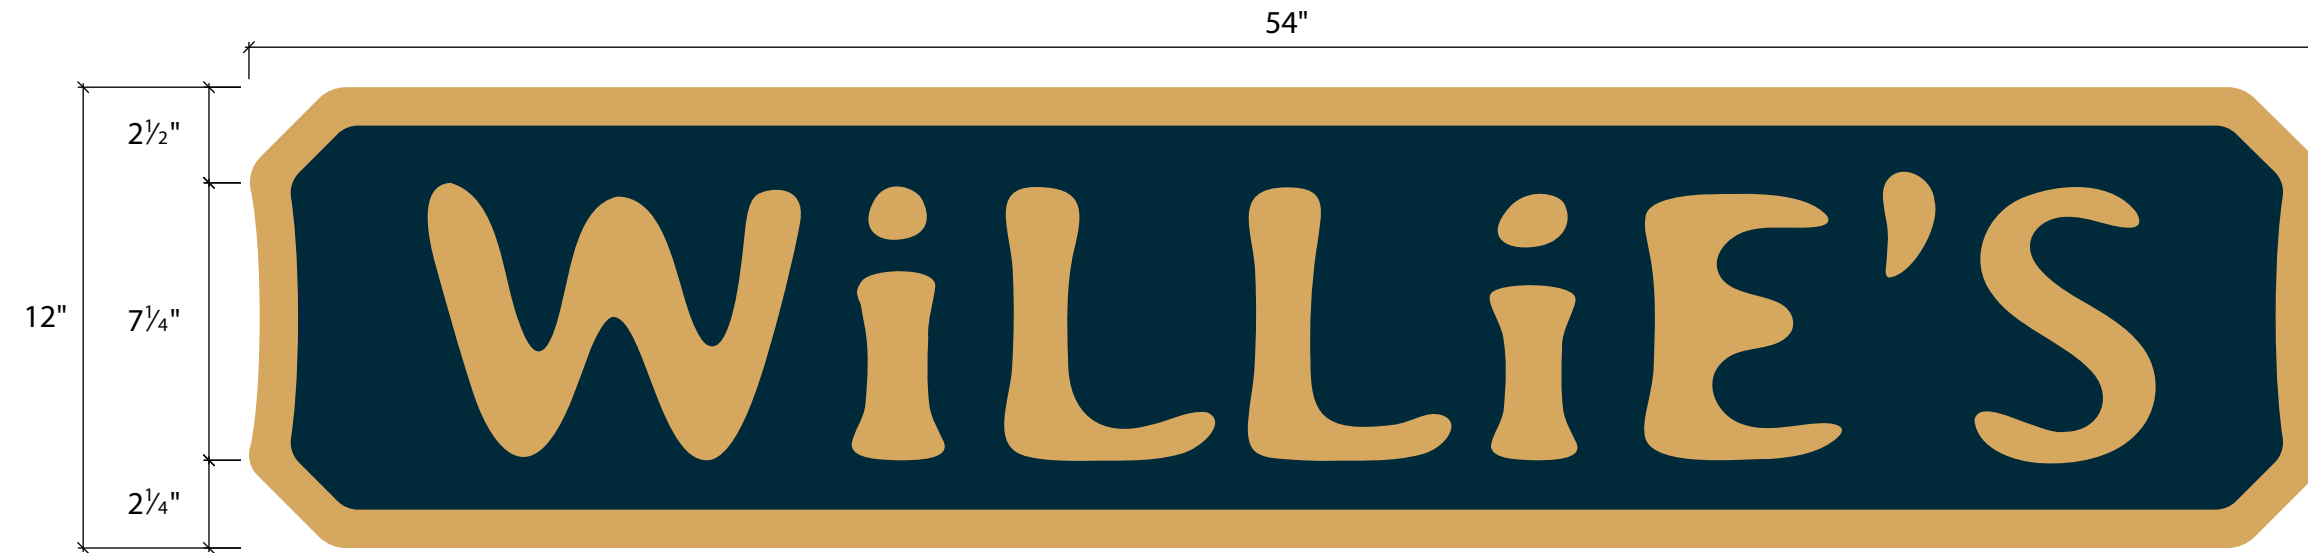


Main ID  
12" x 54" x 1-1/2"  
1/2" Acrylic Border Flush Mounted to Sign Face  
1/2" Deep CNC Routed Recessed Text

Qty. (1)



 Benjamin Moore Bryant Gold HC-7  
 PMS 303C

<b>SRPSIGN</b> CORPORATION 236 PEARL STREET SOMERVILLE, MA 02145 (617) 623-6222	PROJECT: MAIN ID	<small>PROPRIETARY NOTICE: THIS DRAWING SHEET AND CONTENTS HEREIN ARE THE PROPERTY OF SRP SIGN CORPORATION. USE OF THIS DRAWING'S CONTENTS OR DESIGN CONCEPTS FOR PURPOSES OTHER THAN ESTIMATING, DRAWING PREPARATION, AND/OR MANUFACTURING FOR SRP SIGN CORPORATION SHALL BE CAUSE FOR LEGAL RECOURSE BY SRP SIGN CORPORATION</small>		
	ADDRESS: 20 CHARLES ST, BOSTON, MA			
	CLIENT: WILLIE'S			
	DRAWN BY: ADAM KNAUER			DATE: 1-9-2026
	DESCRIPTION: EXTERIOR SIGNAGE			
FILE LOCATION: Clients\Willie's\Client Supplied Files\Willie's_Main ID v2.pdf				

Main ID  
12" x 54" x 1-1/2"  
1/2" Acrylic Border Flush Mounted to Sign Face  
1/2" Deep CNC Routed Recessed Text


Qty. (1)



Benjamin Moore Bryant Gold HC-7




PMS 303C

<b>SRPSIGN</b> CORPORATION 236 PEARL STREET SOMERVILLE, MA 02145 (617) 623-6222	PROJECT: MAIN ID	<small>PROPRIETARY NOTICE: THIS DRAWING SHEET AND CONTENTS HEREIN ARE THE PROPERTY OF SRP SIGN CORPORATION. USE OF THIS DRAWING'S CONTENTS OR DESIGN CONCEPTS FOR PURPOSES OTHER THAN ESTIMATING, DRAWING PREPARATION, AND/OR MANUFACTURING FOR SRP SIGN CORPORATION SHALL BE CAUSE FOR LEGAL RECOURSE BY SRP SIGN CORPORATION</small>		
	ADDRESS: 20 CHARLES ST, BOSTON, MA			
	CLIENT: WILLIE'S			
	DRAWN BY: ADAM KNAUER			DATE: 1-9-2026
	DESCRIPTION: EXTERIOR SIGNAGE			
FILE LOCATION: Clients\Willie's\Client Supplied Files\Willie's_Main ID v2.pdf				



Main ID  
 12" x 54" x 1-1/2"  
 1/2" Acrylic Border Flush Mounted to Sign Face  
 1/2" Deep CNC Routed Recessed Text

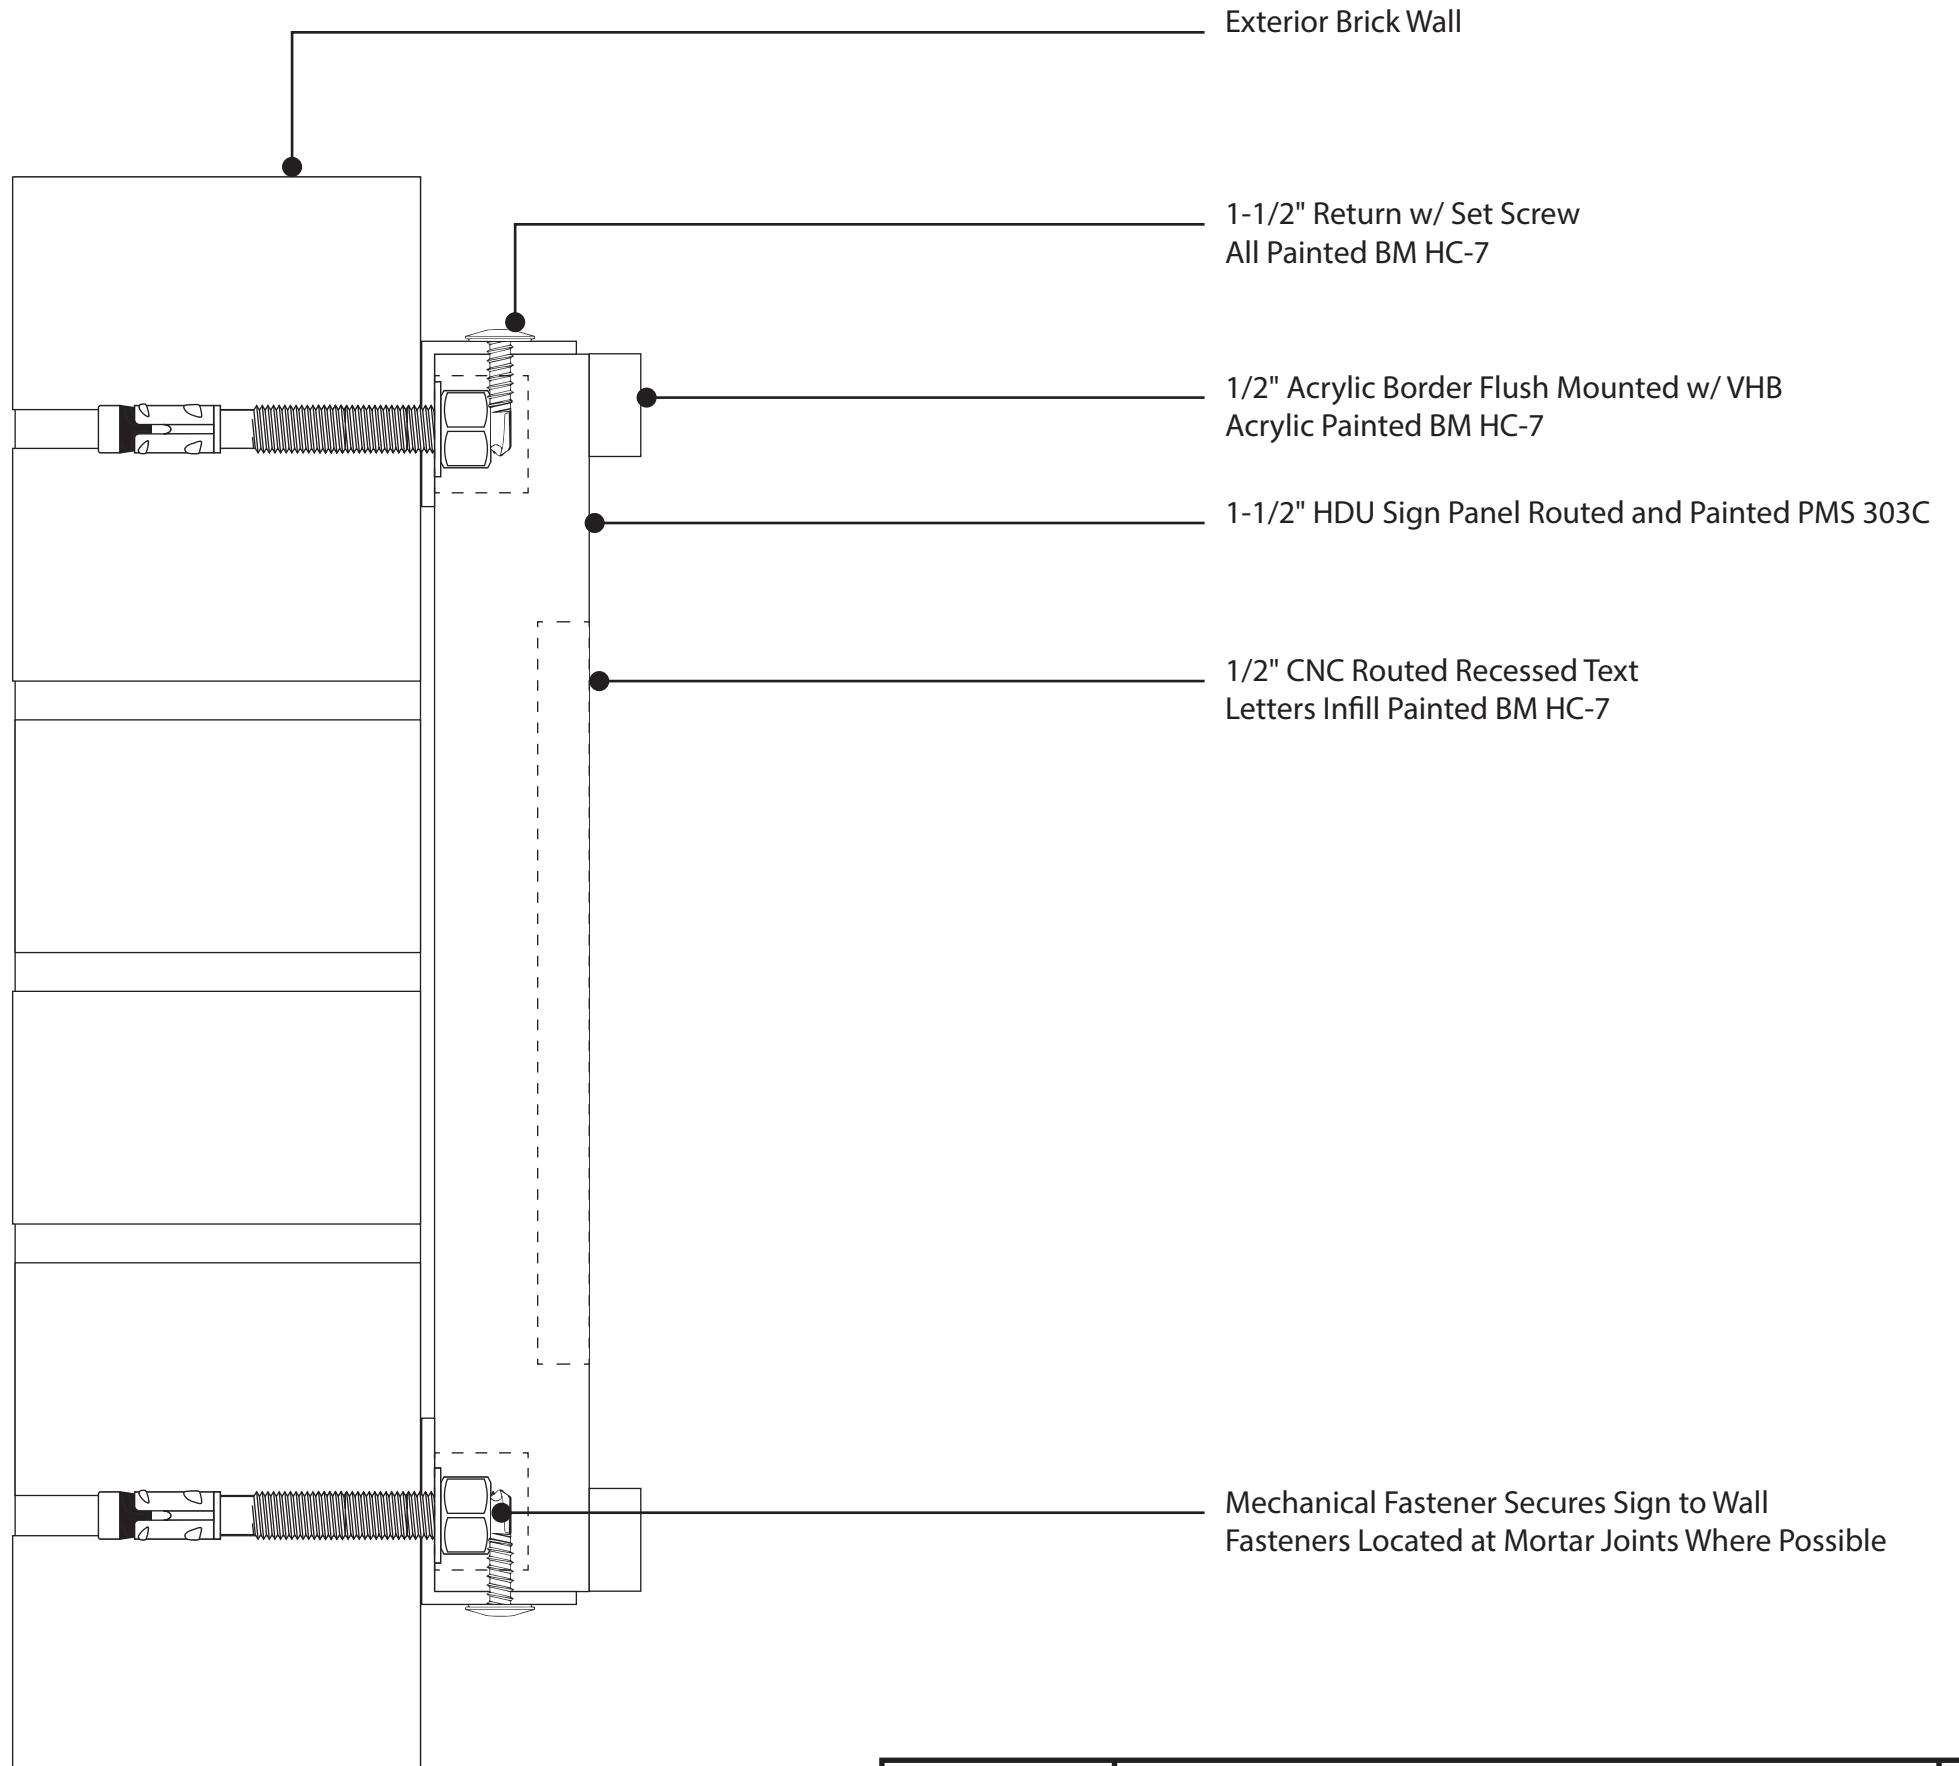Qty. (1)



 Benjamin Moore Bryant Gold HC-7

 PMS 303C

 236 PEARL STREET SOMERVILLE, MA 02145 (617) 623-6222	PROJECT: MAIN ID	<small>PROPRIETARY NOTICE:          THIS DRAWING SHEET AND CONTENTS          HEREIN ARE THE PROPERTY OF SRP          SIGN CORPORATION. USE OF THIS          DRAWING'S CONTENTS OR DESIGN          CONCEPTS FOR PURPOSES OTHER          THAN ESTIMATING, DRAWING          PREPARATION, AND/OR          MANUFACTURING FOR SRP SIGN          CORPORATION SHALL BE CAUSE FOR          LEGAL RECOURSE BY SRP SIGN          CORPORATION</small>		
	ADDRESS: 20 CHARLES ST, BOSTON, MA			
	CLIENT: WILLIE'S			
	DRAWN BY: ADAM KNAUER			DATE: 1-9-2026
	DESCRIPTION: EXTERIOR SIGNAGE			
FILE LOCATION: Clients\Willie's\Client Supplied Files\Willie's_Main ID v2.pdf				

Main ID  
12" x 54" x 1-1/2"  
1/2" Acrylic Border Flush Mounted to Sign Face  
1/2" Deep CNC Routed Recessed Text

Qty. (1)



Benjamin Moore Bryant Gold HC-7



PMS 303C

**SRPSIGN**  
CORPORATION  
236 PEARL STREET  
SOMERVILLE, MA 02145  
(617) 623-6222

PROJECT: MAIN ID  
ADDRESS: 20 CHARLES ST, BOSTON, MA  
CLIENT: WILLIE'S  
DRAWN BY: ADAM KNAUER DATE: 1-9-2026  
DESCRIPTION: EXTERIOR SIGNAGE  
FILE LOCATION: Clients\Willie's\Client Supplied Files\Willie's\_Main ID v2.pdf

PROPRIETARY NOTICE:  
THIS DRAWING SHEET AND CONTENTS  
HEREIN ARE THE PROPERTY OF SRP  
SIGN CORPORATION. USE OF THIS  
DRAWING'S CONTENTS OR DESIGN  
CONCEPTS FOR PURPOSES OTHER  
THAN ESTIMATING, DRAWING  
PREPARATION, AND/OR  
MANUFACTURING FOR SRP SIGN  
CORPORATION SHALL BE CAUSE FOR  
LEGAL RECOURSE BY SRP SIGN  
CORPORATION

