


Main ID
2" Deep Halo Lit Aluminum Channel Letters
1/2" Clear Polycarbonate Backing
2-1/2" x 6" x 127" Aluminum Tube Raceway
Power Supply Located in Raceway

Qty. (1)

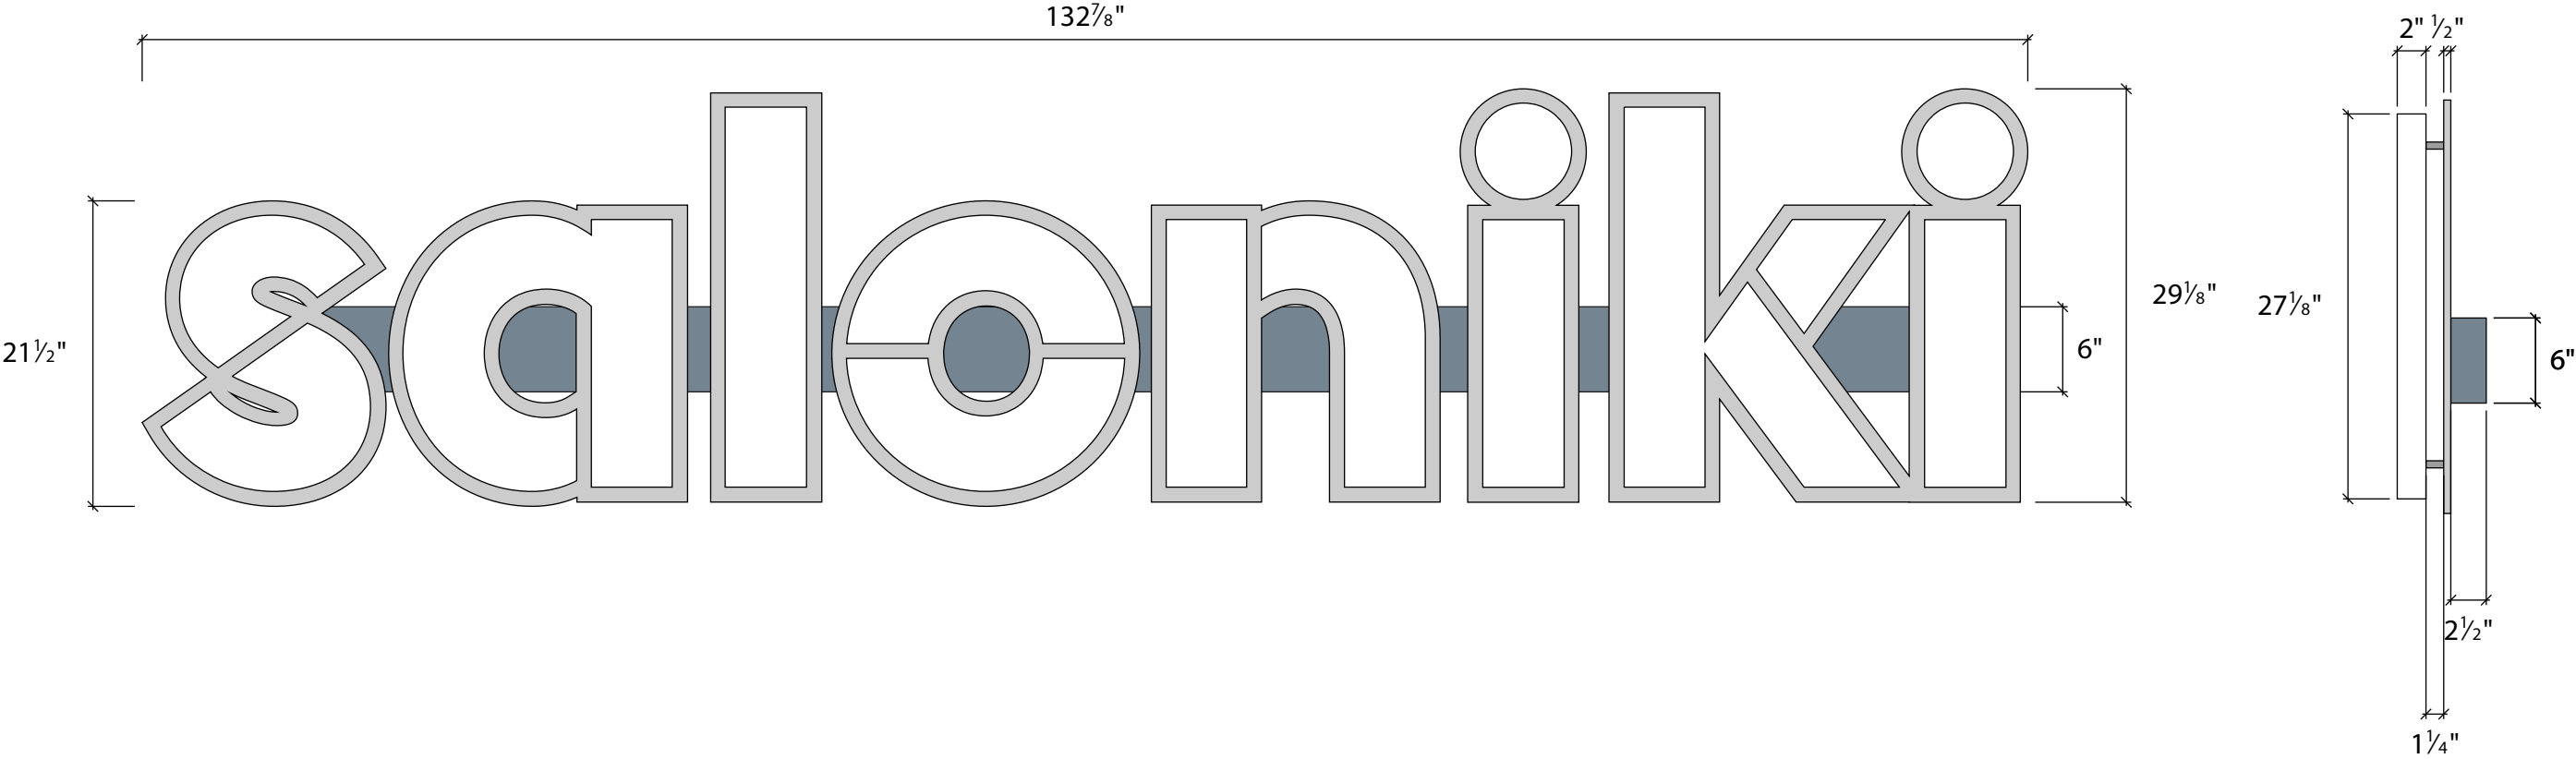


Building Color

Sign Grey

White

Main ID
2" Deep Halo Lit Aluminum Channel Letters
1/2" Clear Polycarbonate Backing
2-1/2" x 6" x 127" Aluminum Tube Raceway
Power Supply Located in Raceway

Qty. (1)

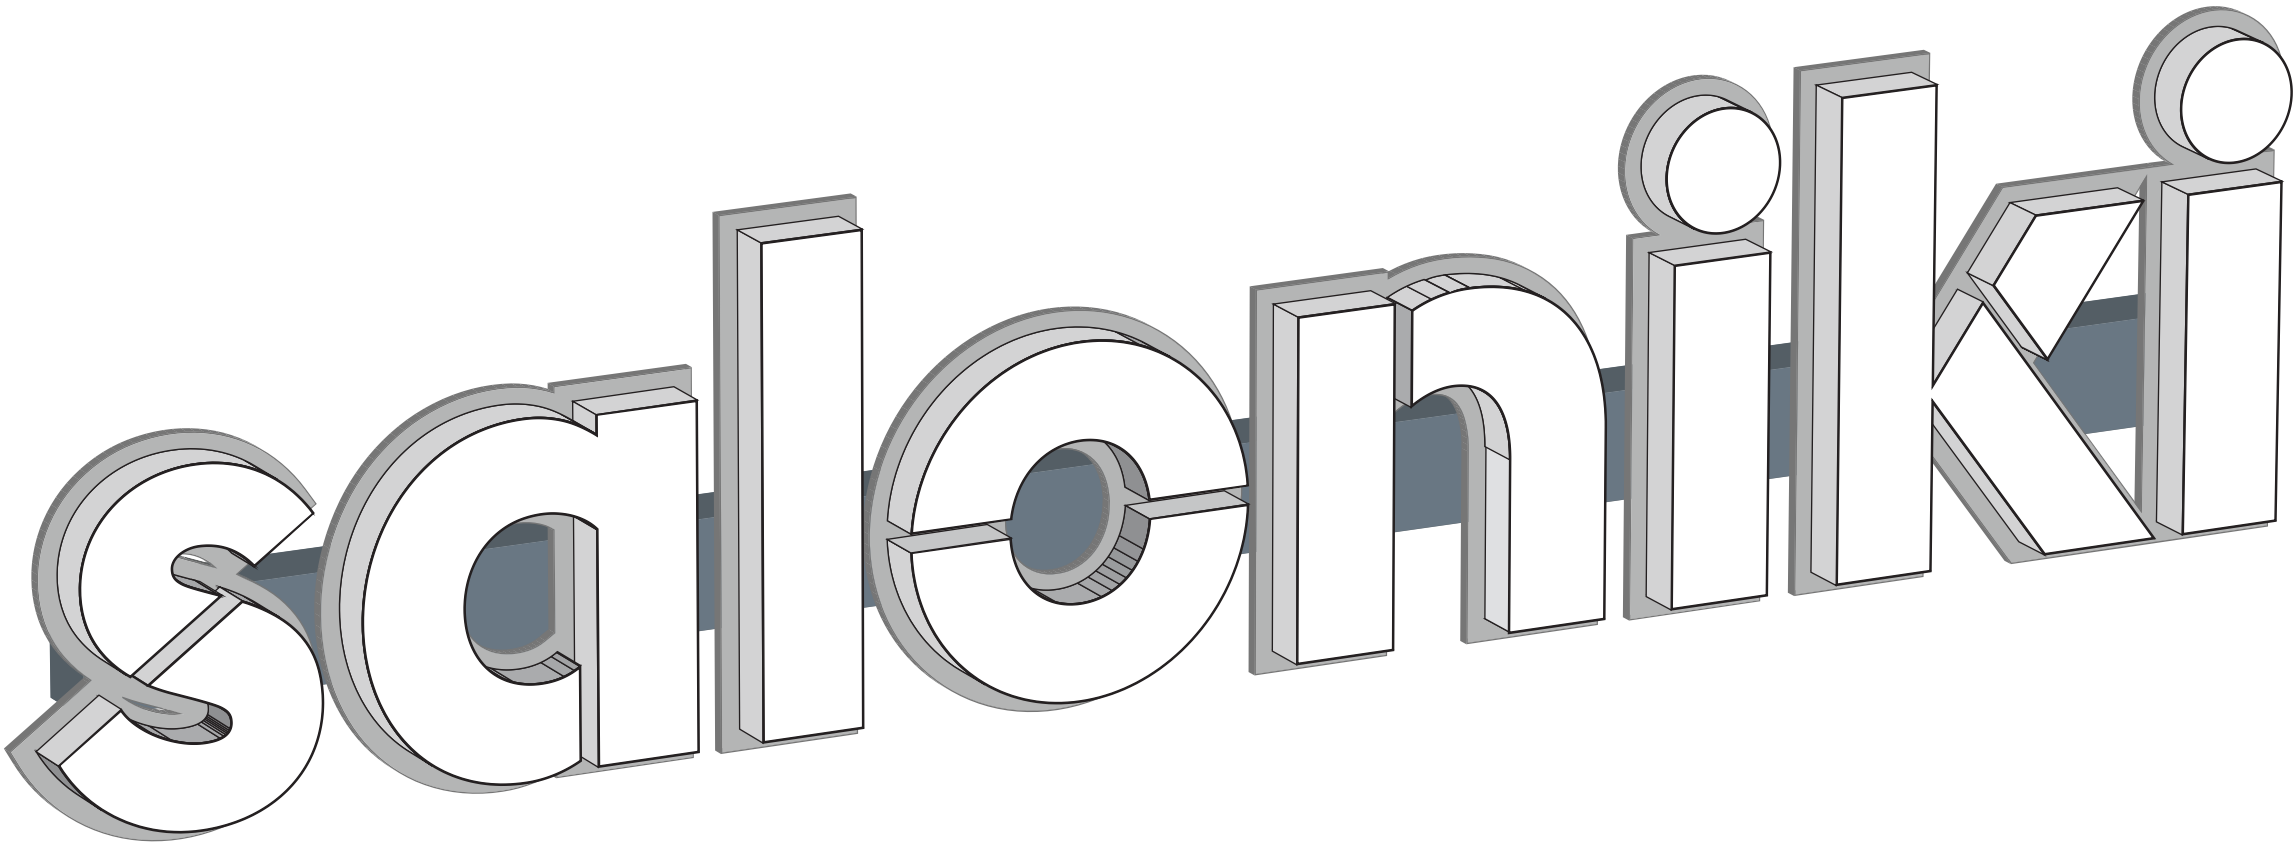


Building Color

Sign Grey

White

Main ID
2" Deep Halo Lit Aluminum Channel Letters
1/2" Clear Polycarbonate Backing
2-1/2" x 6" x 127" Aluminum Tube Raceway
Power Supply Located in Raceway


Qty. (1)

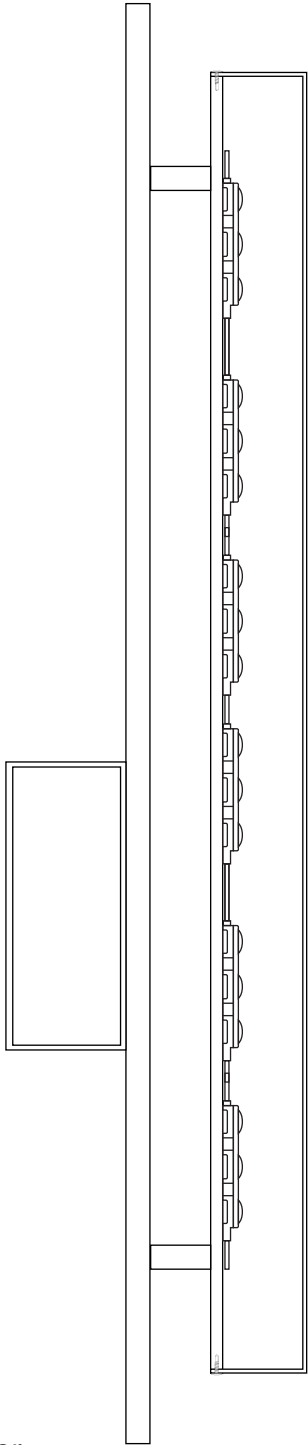

Building Color

Sign Grey

White

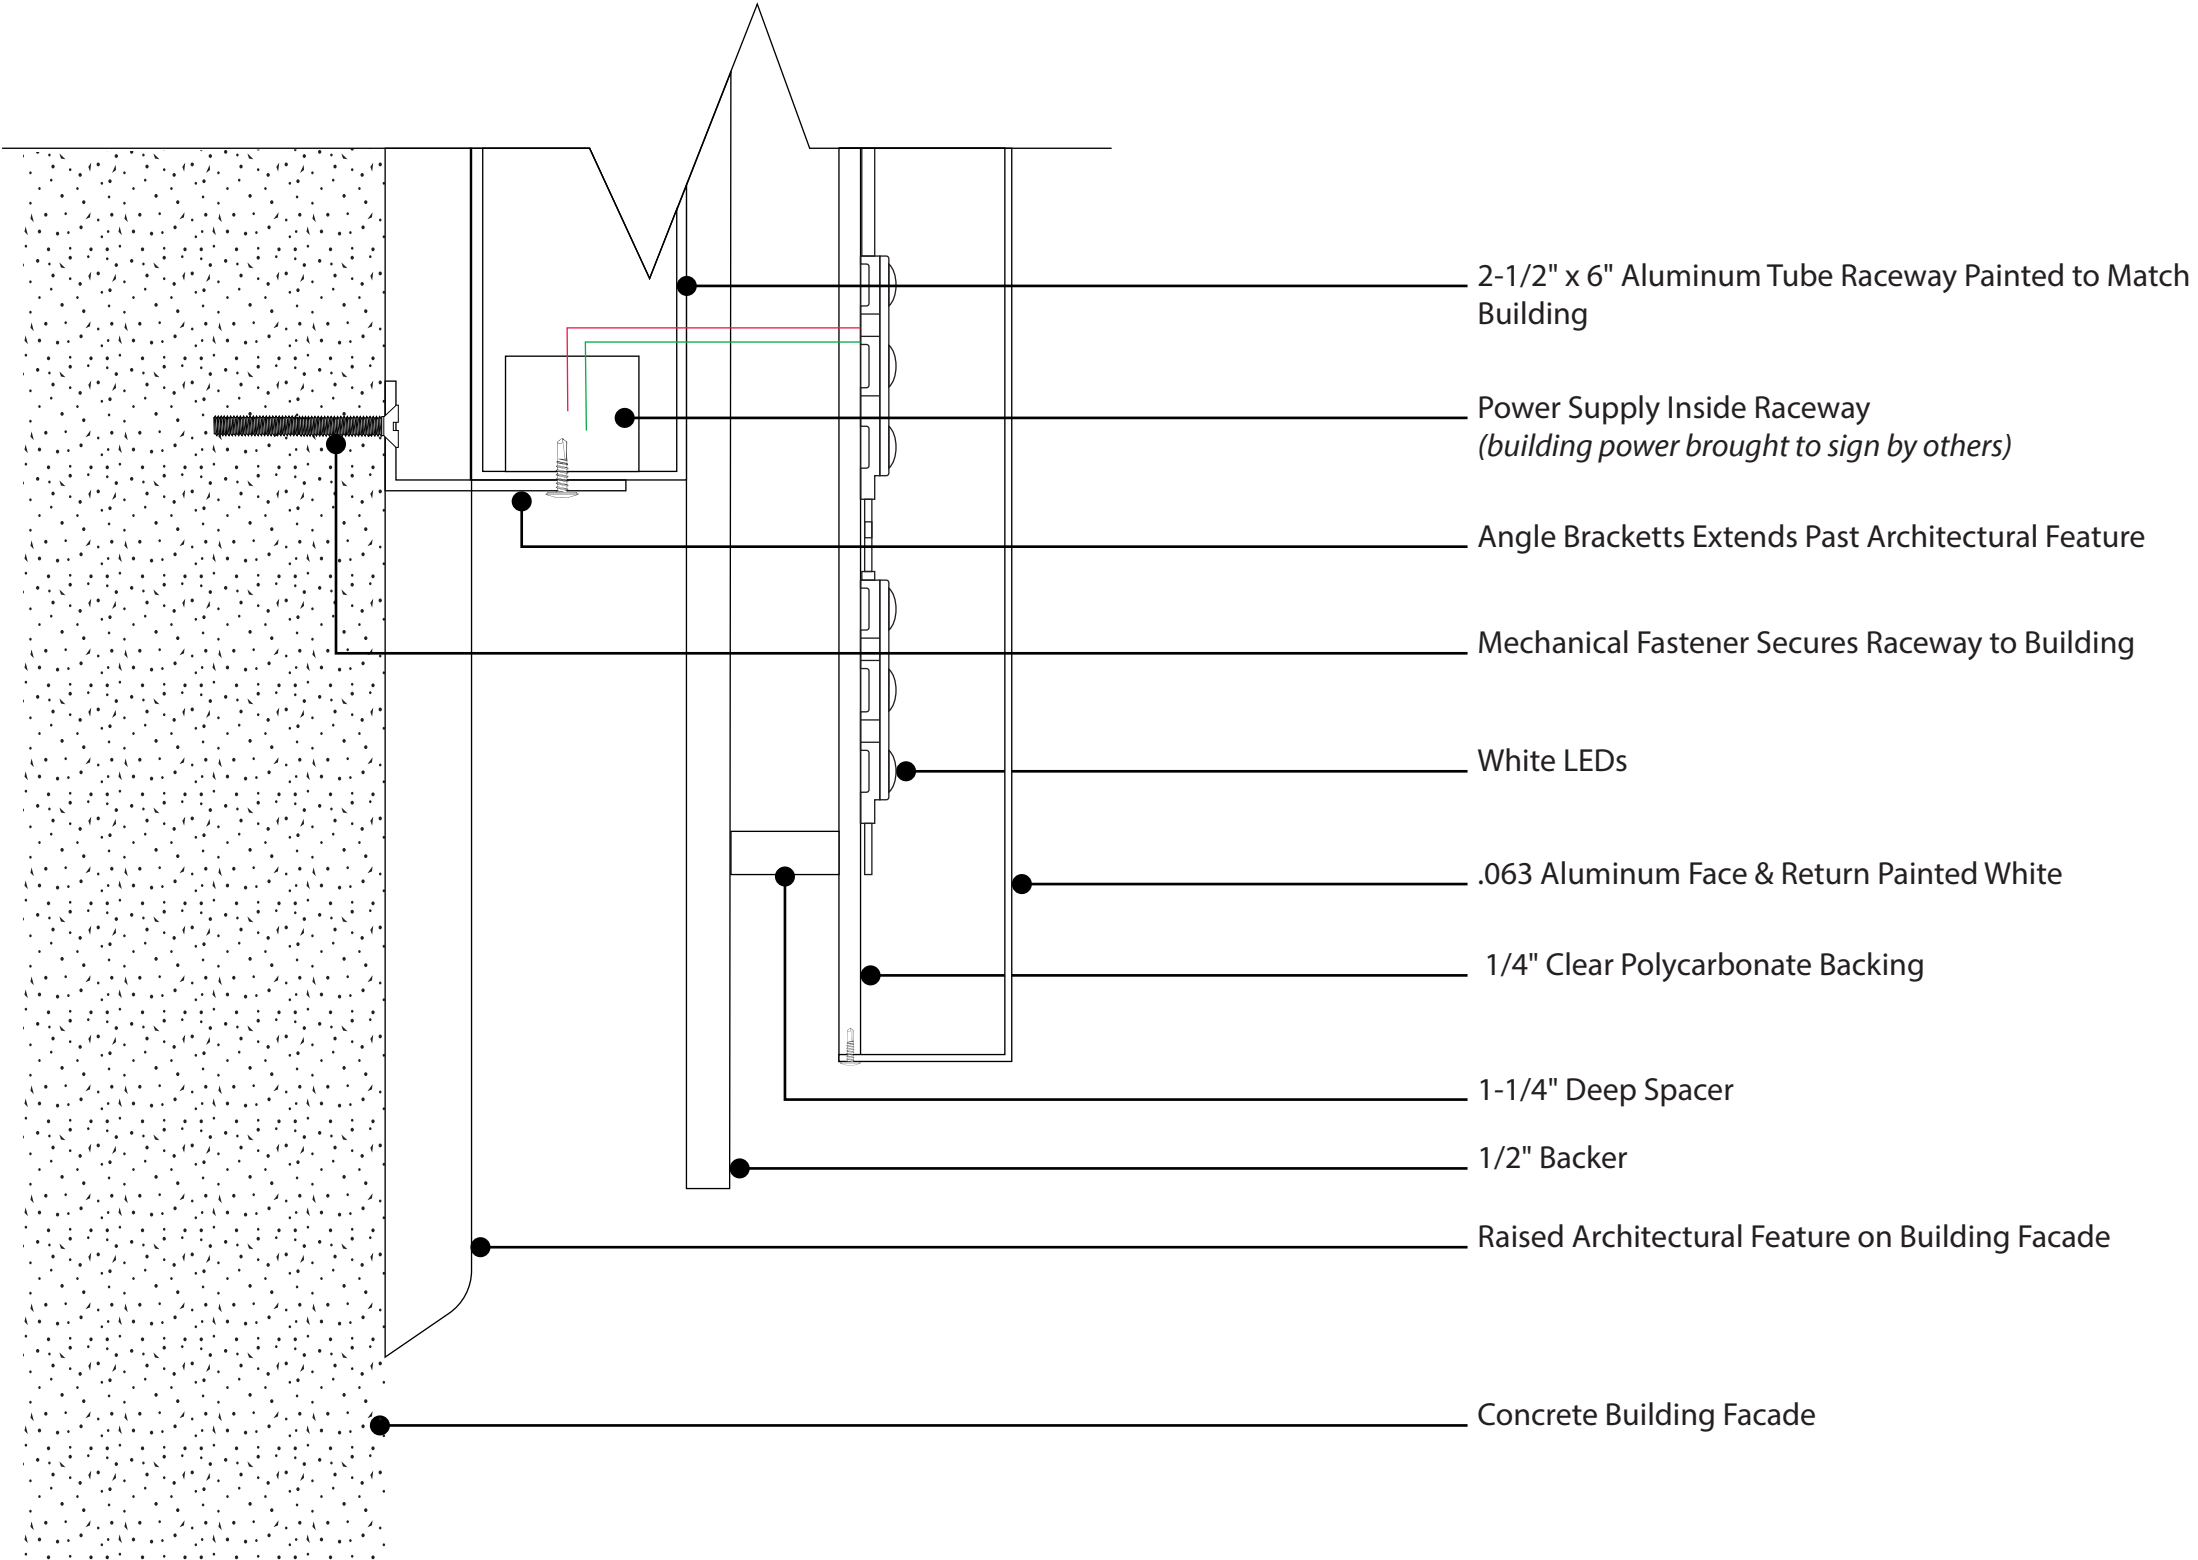

Blade Sign
15" H x 32" W x 3" Deep
1/2" White 2447 Push Through Acrylic Letters
Shoebox Cabinet Painted to Match Blue PMS 2945
(2) 2" x 2" x 4" Sq Aluminum Tube Support Arms
Painted to Match Building
12" x 6" x 3/8" Mounting Plate Paint to Match Building
Power Supply From Building

Qty. (1)



Blue PMS 2945

White

Blade Sign
15" H x 32" W x 3" Deep
1/2" White 2447 Push Through Acrylic Letters
Shoebox Cabinet Painted to Match Blue PMS 2945
(2) 2" x 2" x 4" Sq Aluminum Tube Support Arms
Painted to Match Building
12" x 6" x 3/8" Mounting Plate Paint to Match Building
Power Supply From Building

Qty. (1)



Blue PMS 2945




White

SRPSIGN CORPORATION 236 PEARL STREET SOMERVILLE, MA 02145 (617) 623-6222	PROJECT: SALONIKI GREEK		PROPRIETARY NOTICE: THIS DRAWING SHEET AND CONTENTS HEREIN ARE THE PROPERTY OF SRP SIGN CORPORATION. USE OF THIS DRAWING'S CONTENTS OR DESIGN CONCEPTS FOR PURPOSES OTHER THAN ESTIMATING, DRAWING PREPARATION, AND/OR MANUFACTURING FOR SRP SIGN CORPORATION SHALL BE CAUSE FOR LEGAL RECOURSE BY SRP SIGN CORPORATION	5
	ADDRESS: 1936 BEACON STREET BOSTON, MA			
	CLIENT: JON MENDEZ			
	DRAWN BY: NICK MCGEE	DATE: 05-22-26		
	DESCRIPTION: EXTERIOR SIGNAGE			
	FILE LOCATION: Clients\SALONIKI GREEK\Saloniki_CC_Old Shop Logo v5.pdf			



Blade Sign
15" H x 32" W x 3" Deep
1/2" White 2447 Push Through Acrylic Letters
Shoebox Cabinet Painted to Match Blue PMS 2945
(2) 2" x 2" x 4" Sq Aluminum Tube Support Arms
Painted to Match Building
12" x 6" x 3/8" Mounting Plate Paint to Match Building
Power Supply From Building

Qty. (1)

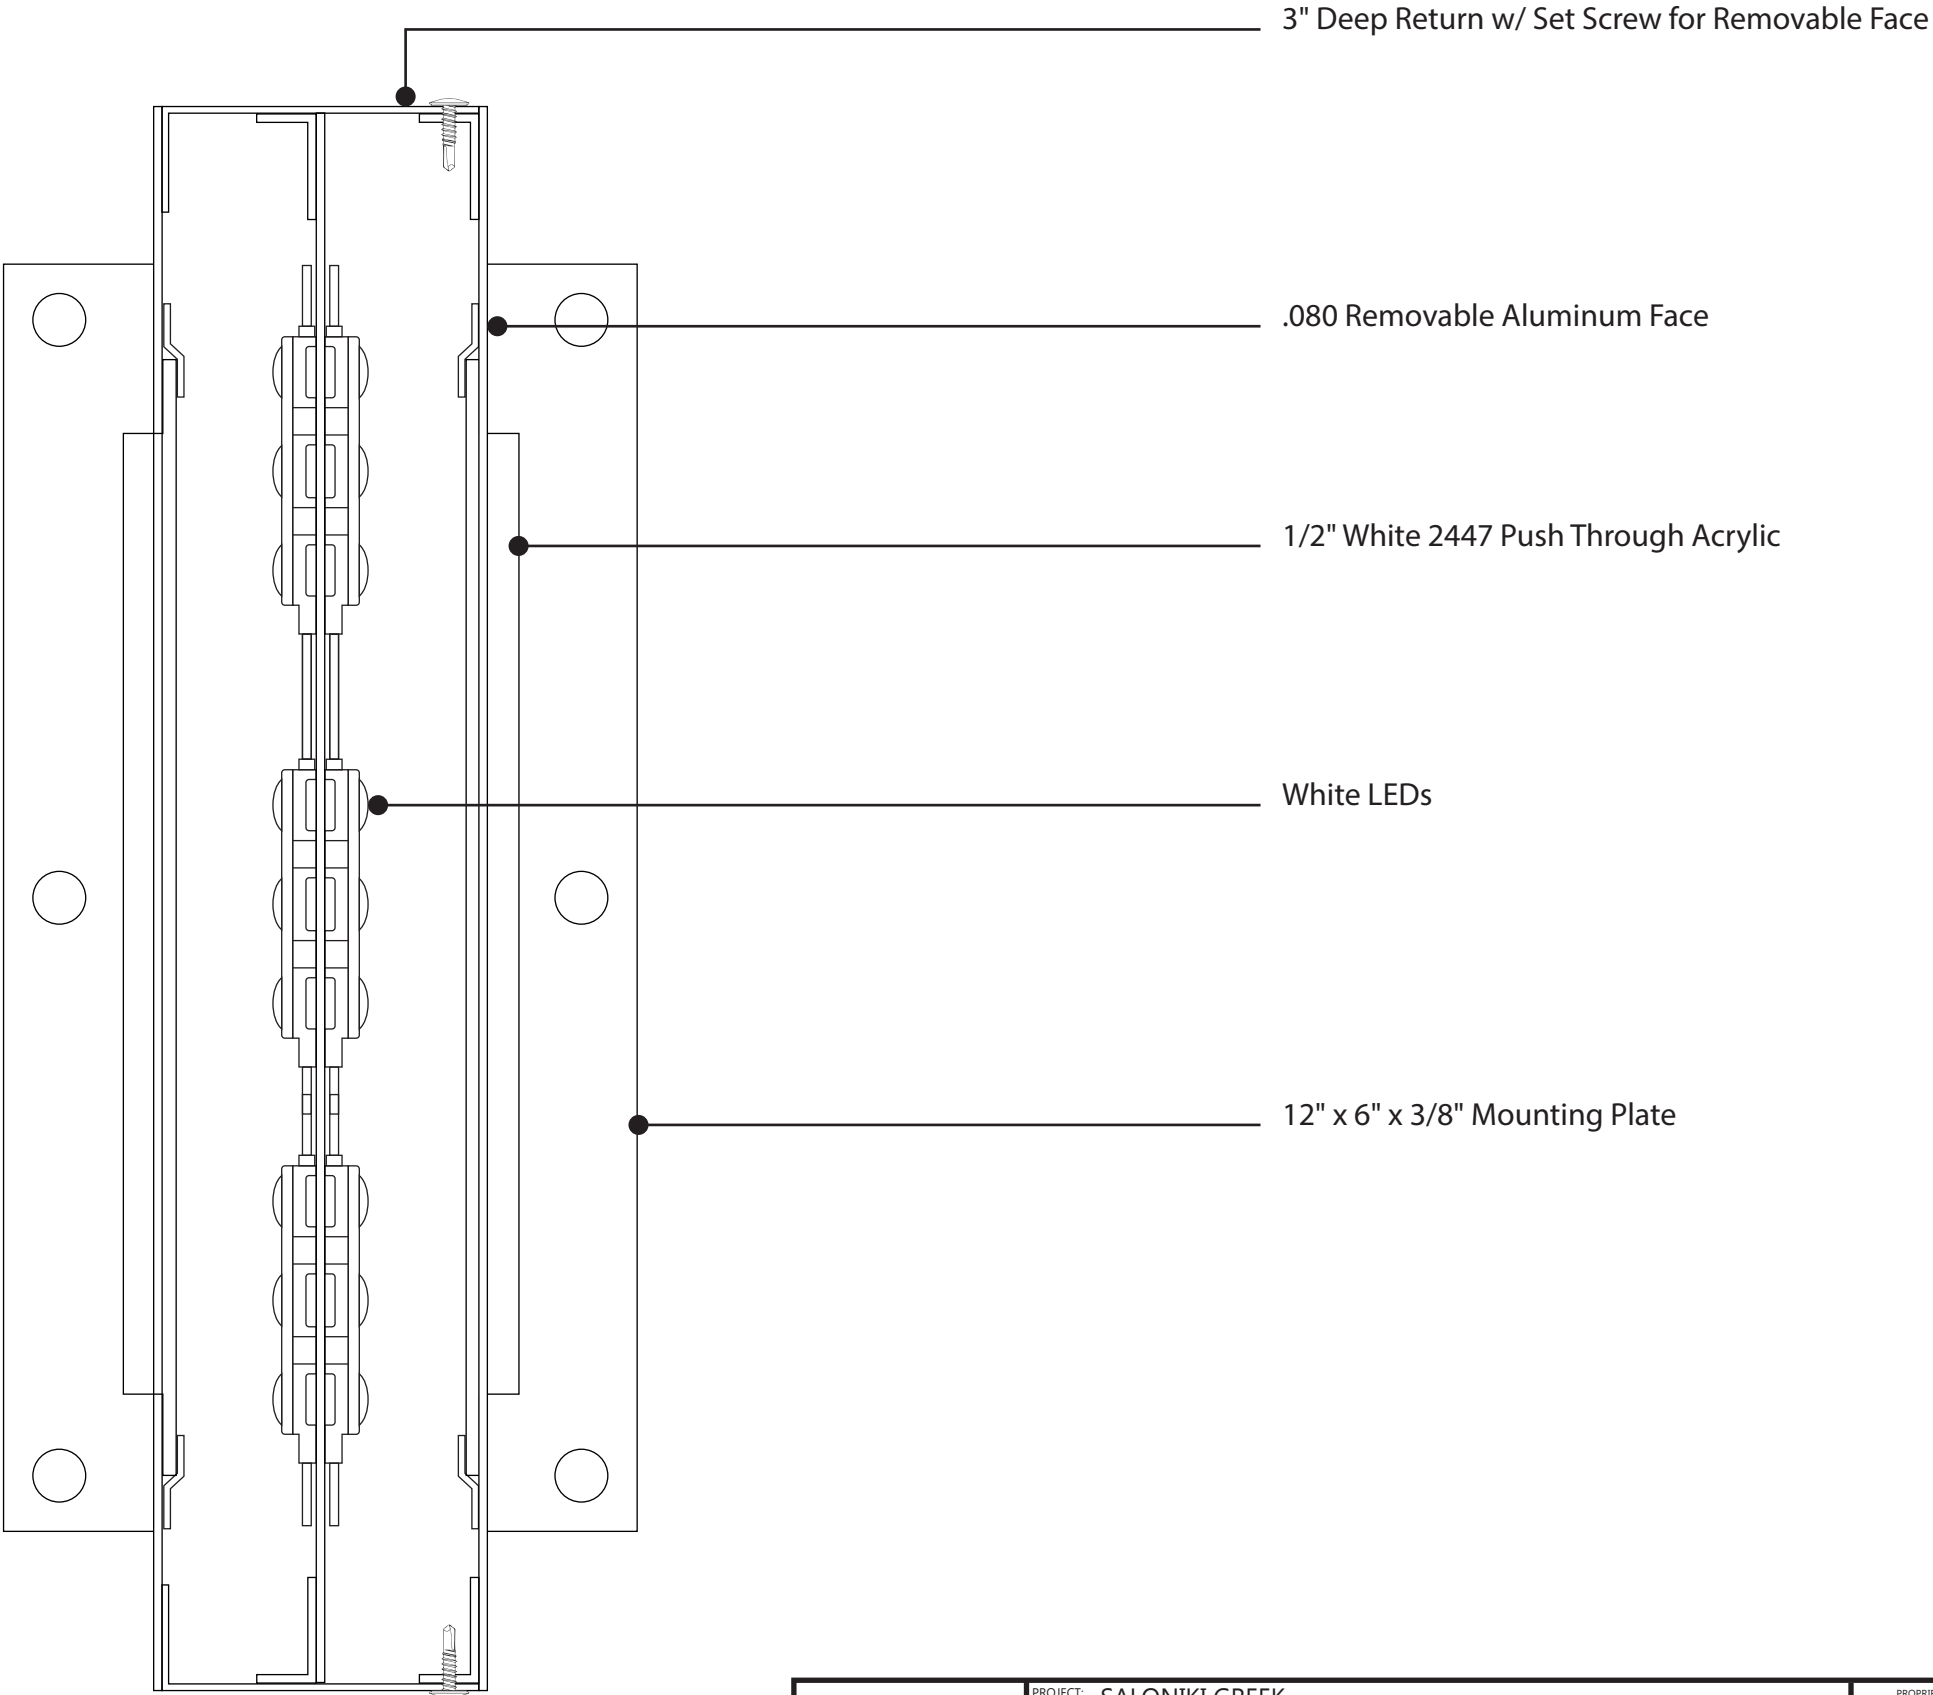


Blade Sign
15" H x 32" W x 3" Deep
1/2" White 2447 Push Through Acrylic Letters
Shoebox Cabinet Painted to Match Blue PMS 2945
(2) 2" x 2" x 4" Sq Aluminum Tube Support Arms
Painted to Match Building
12" x 6" x 3/8" Mounting Plate Paint to Match Building
Power Supply From Building

Qty. (1)

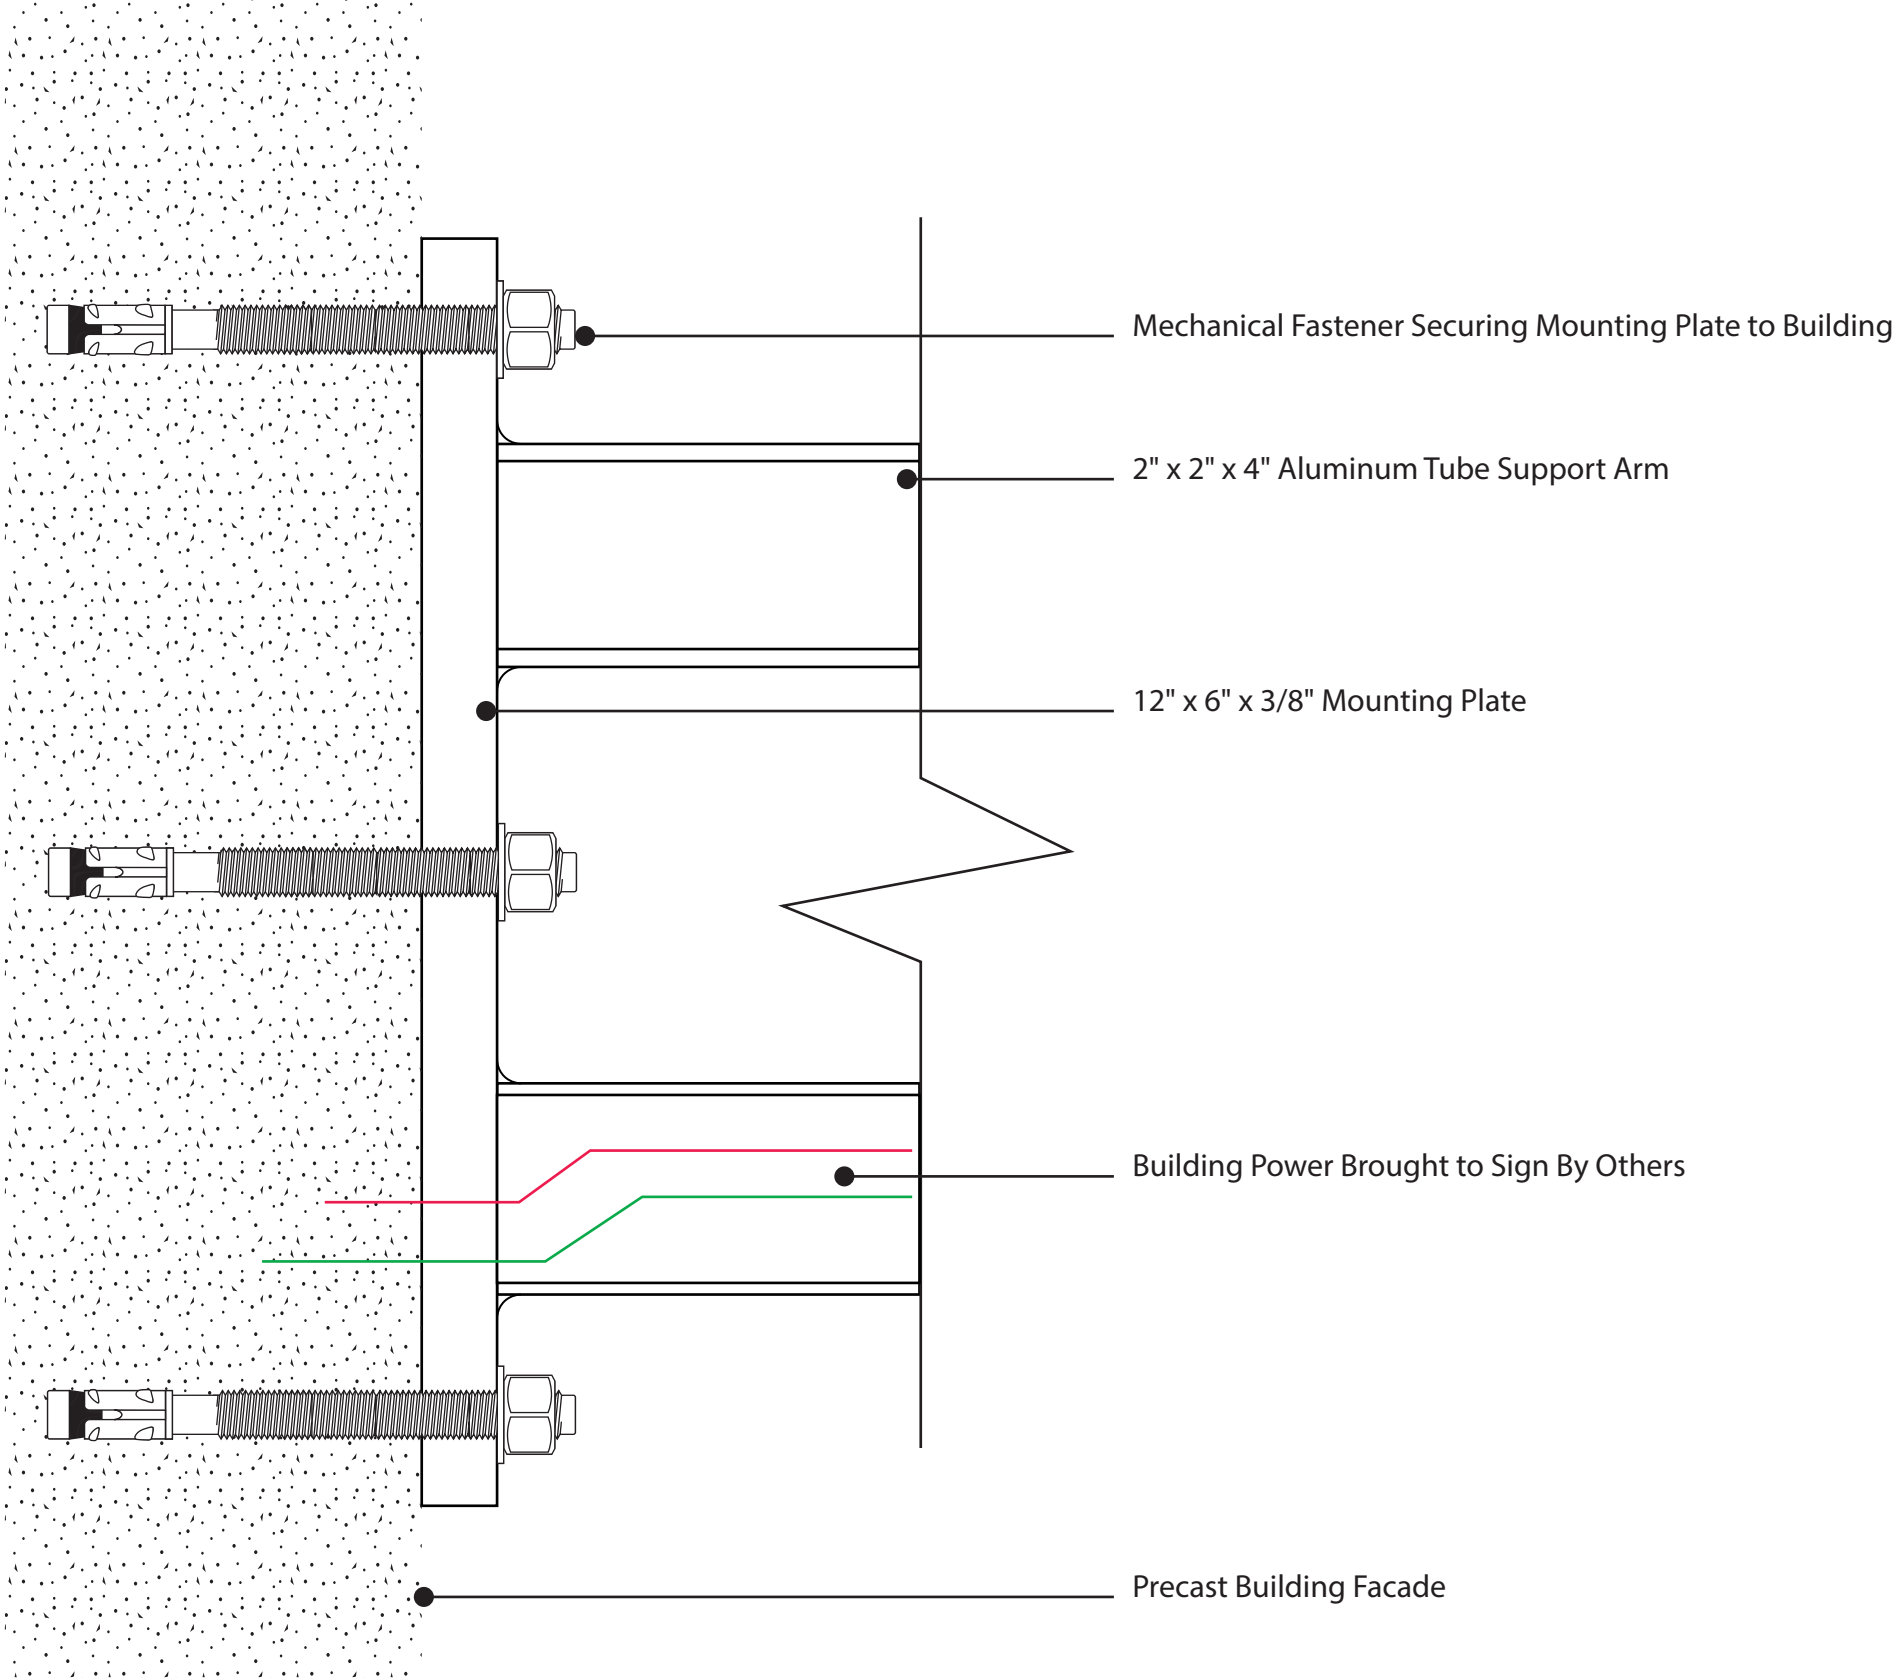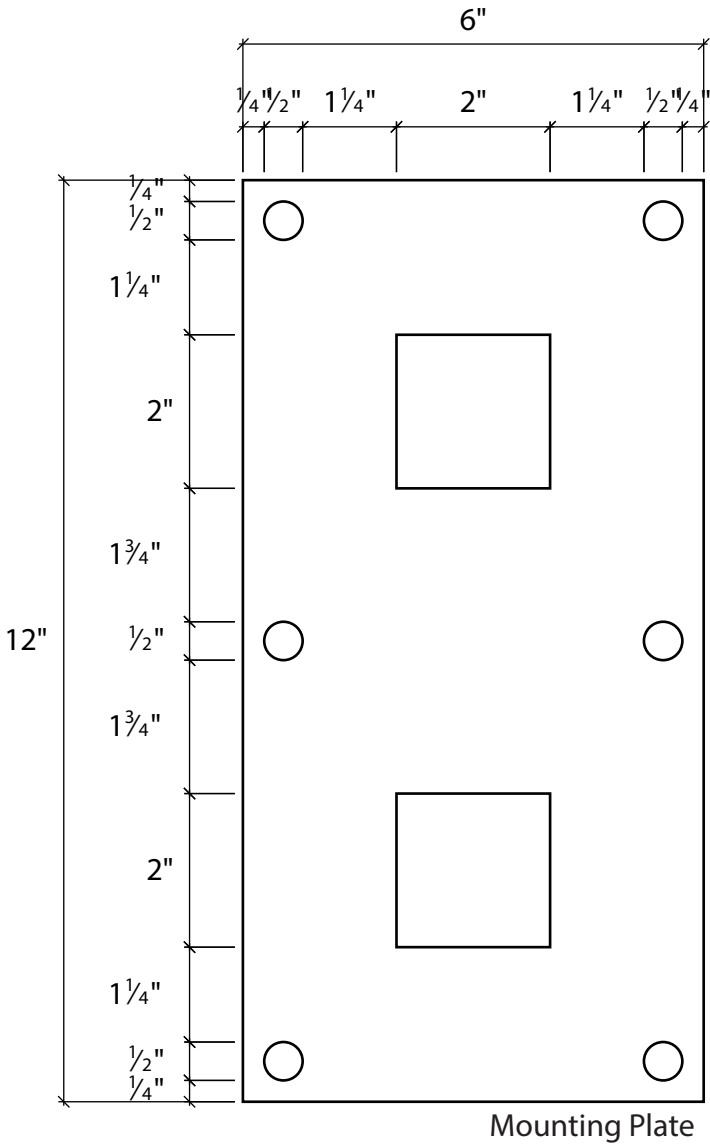

Sub Copy
10-1/2" x 215-1/2" x 1-1/2" Fabricated Panel
1-1/2" x 1-1/2" Angle Frame
3/8" Acrylic Letters
Flush Mounted w/ VHB
Angle Mounting Brackets

Qty. (1)

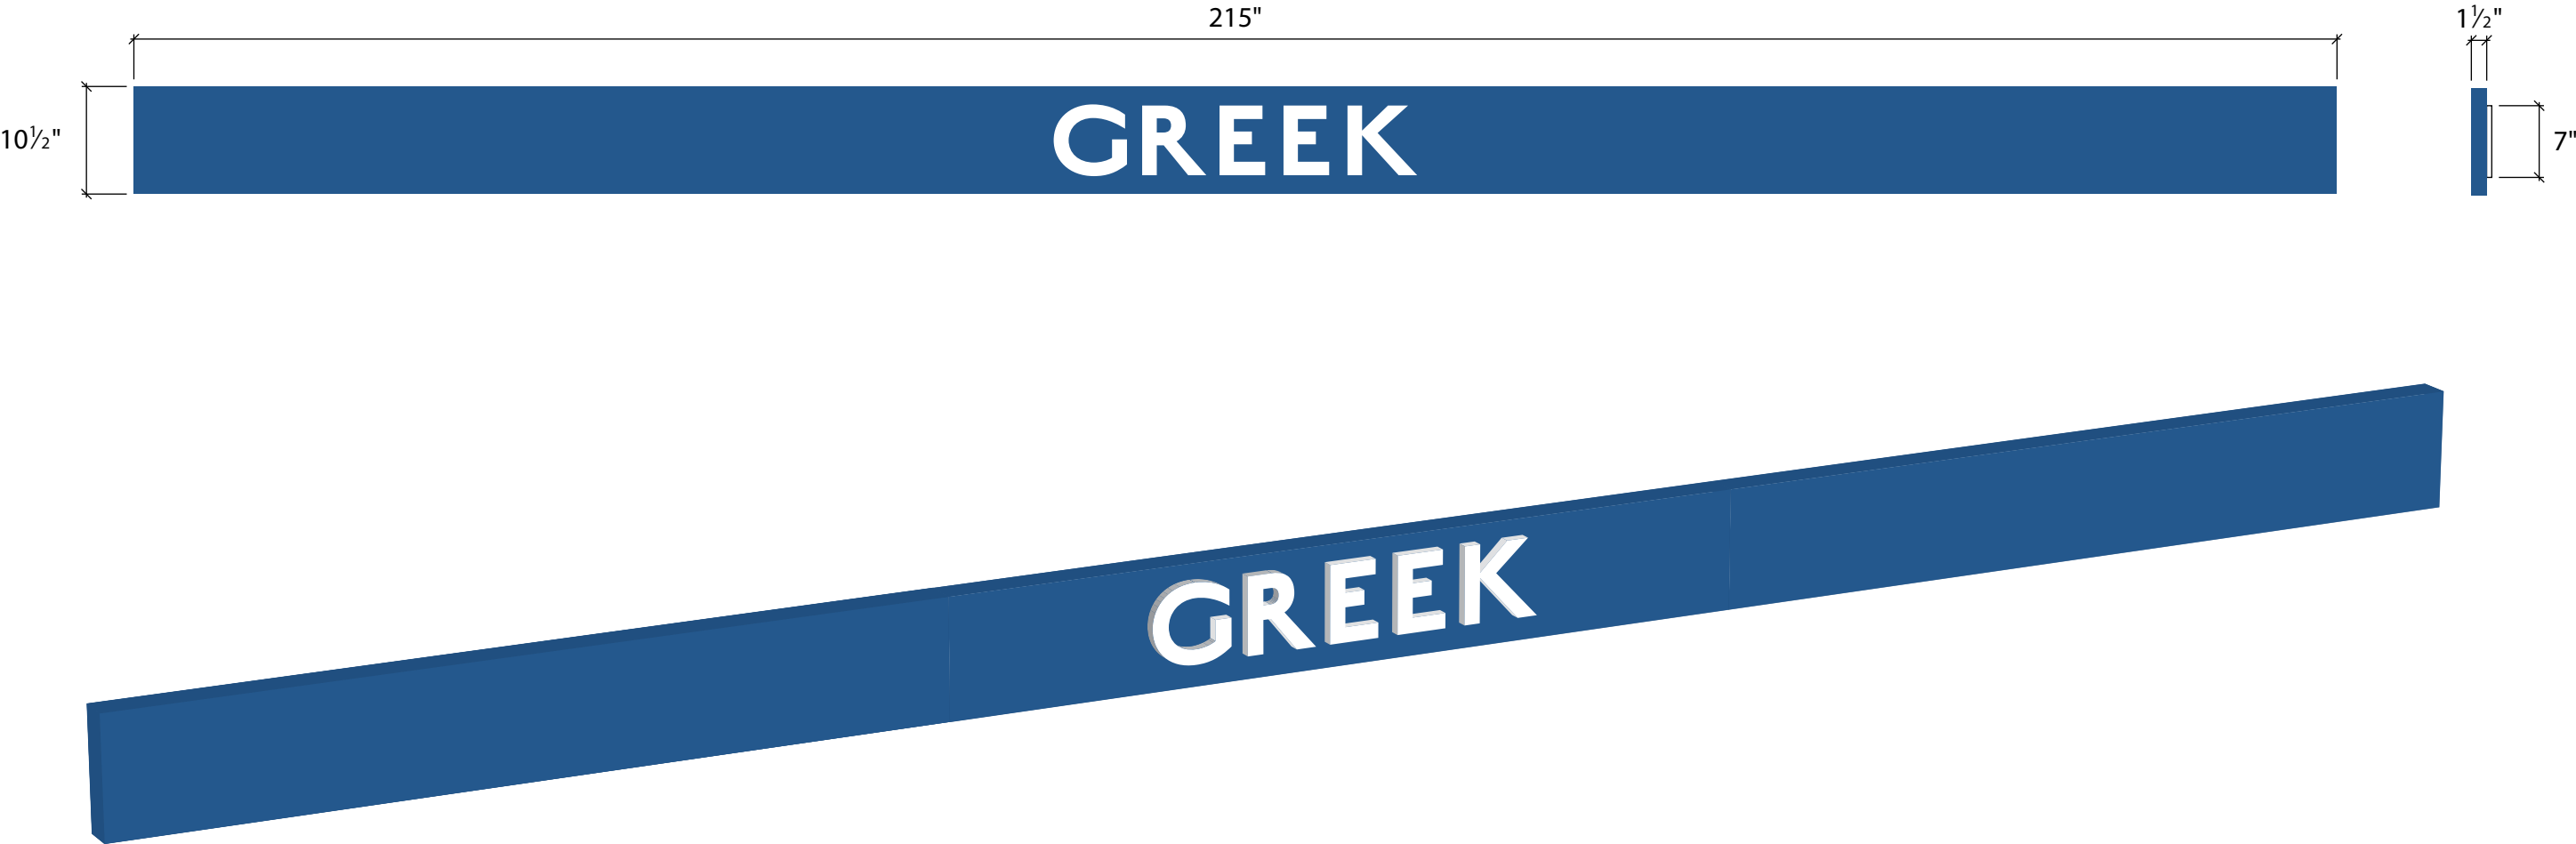


Blue PMS 2945

White

Sub Copy
10-1/2" x 215-1/2" x 1-1/2" Fabricated Panel
1-1/2" x 1-1/2" Angle Frame
3/8" Acrylic Letters
Flush Mounted w/ VHB
Angle Mounting Brackets

Qty. (1)

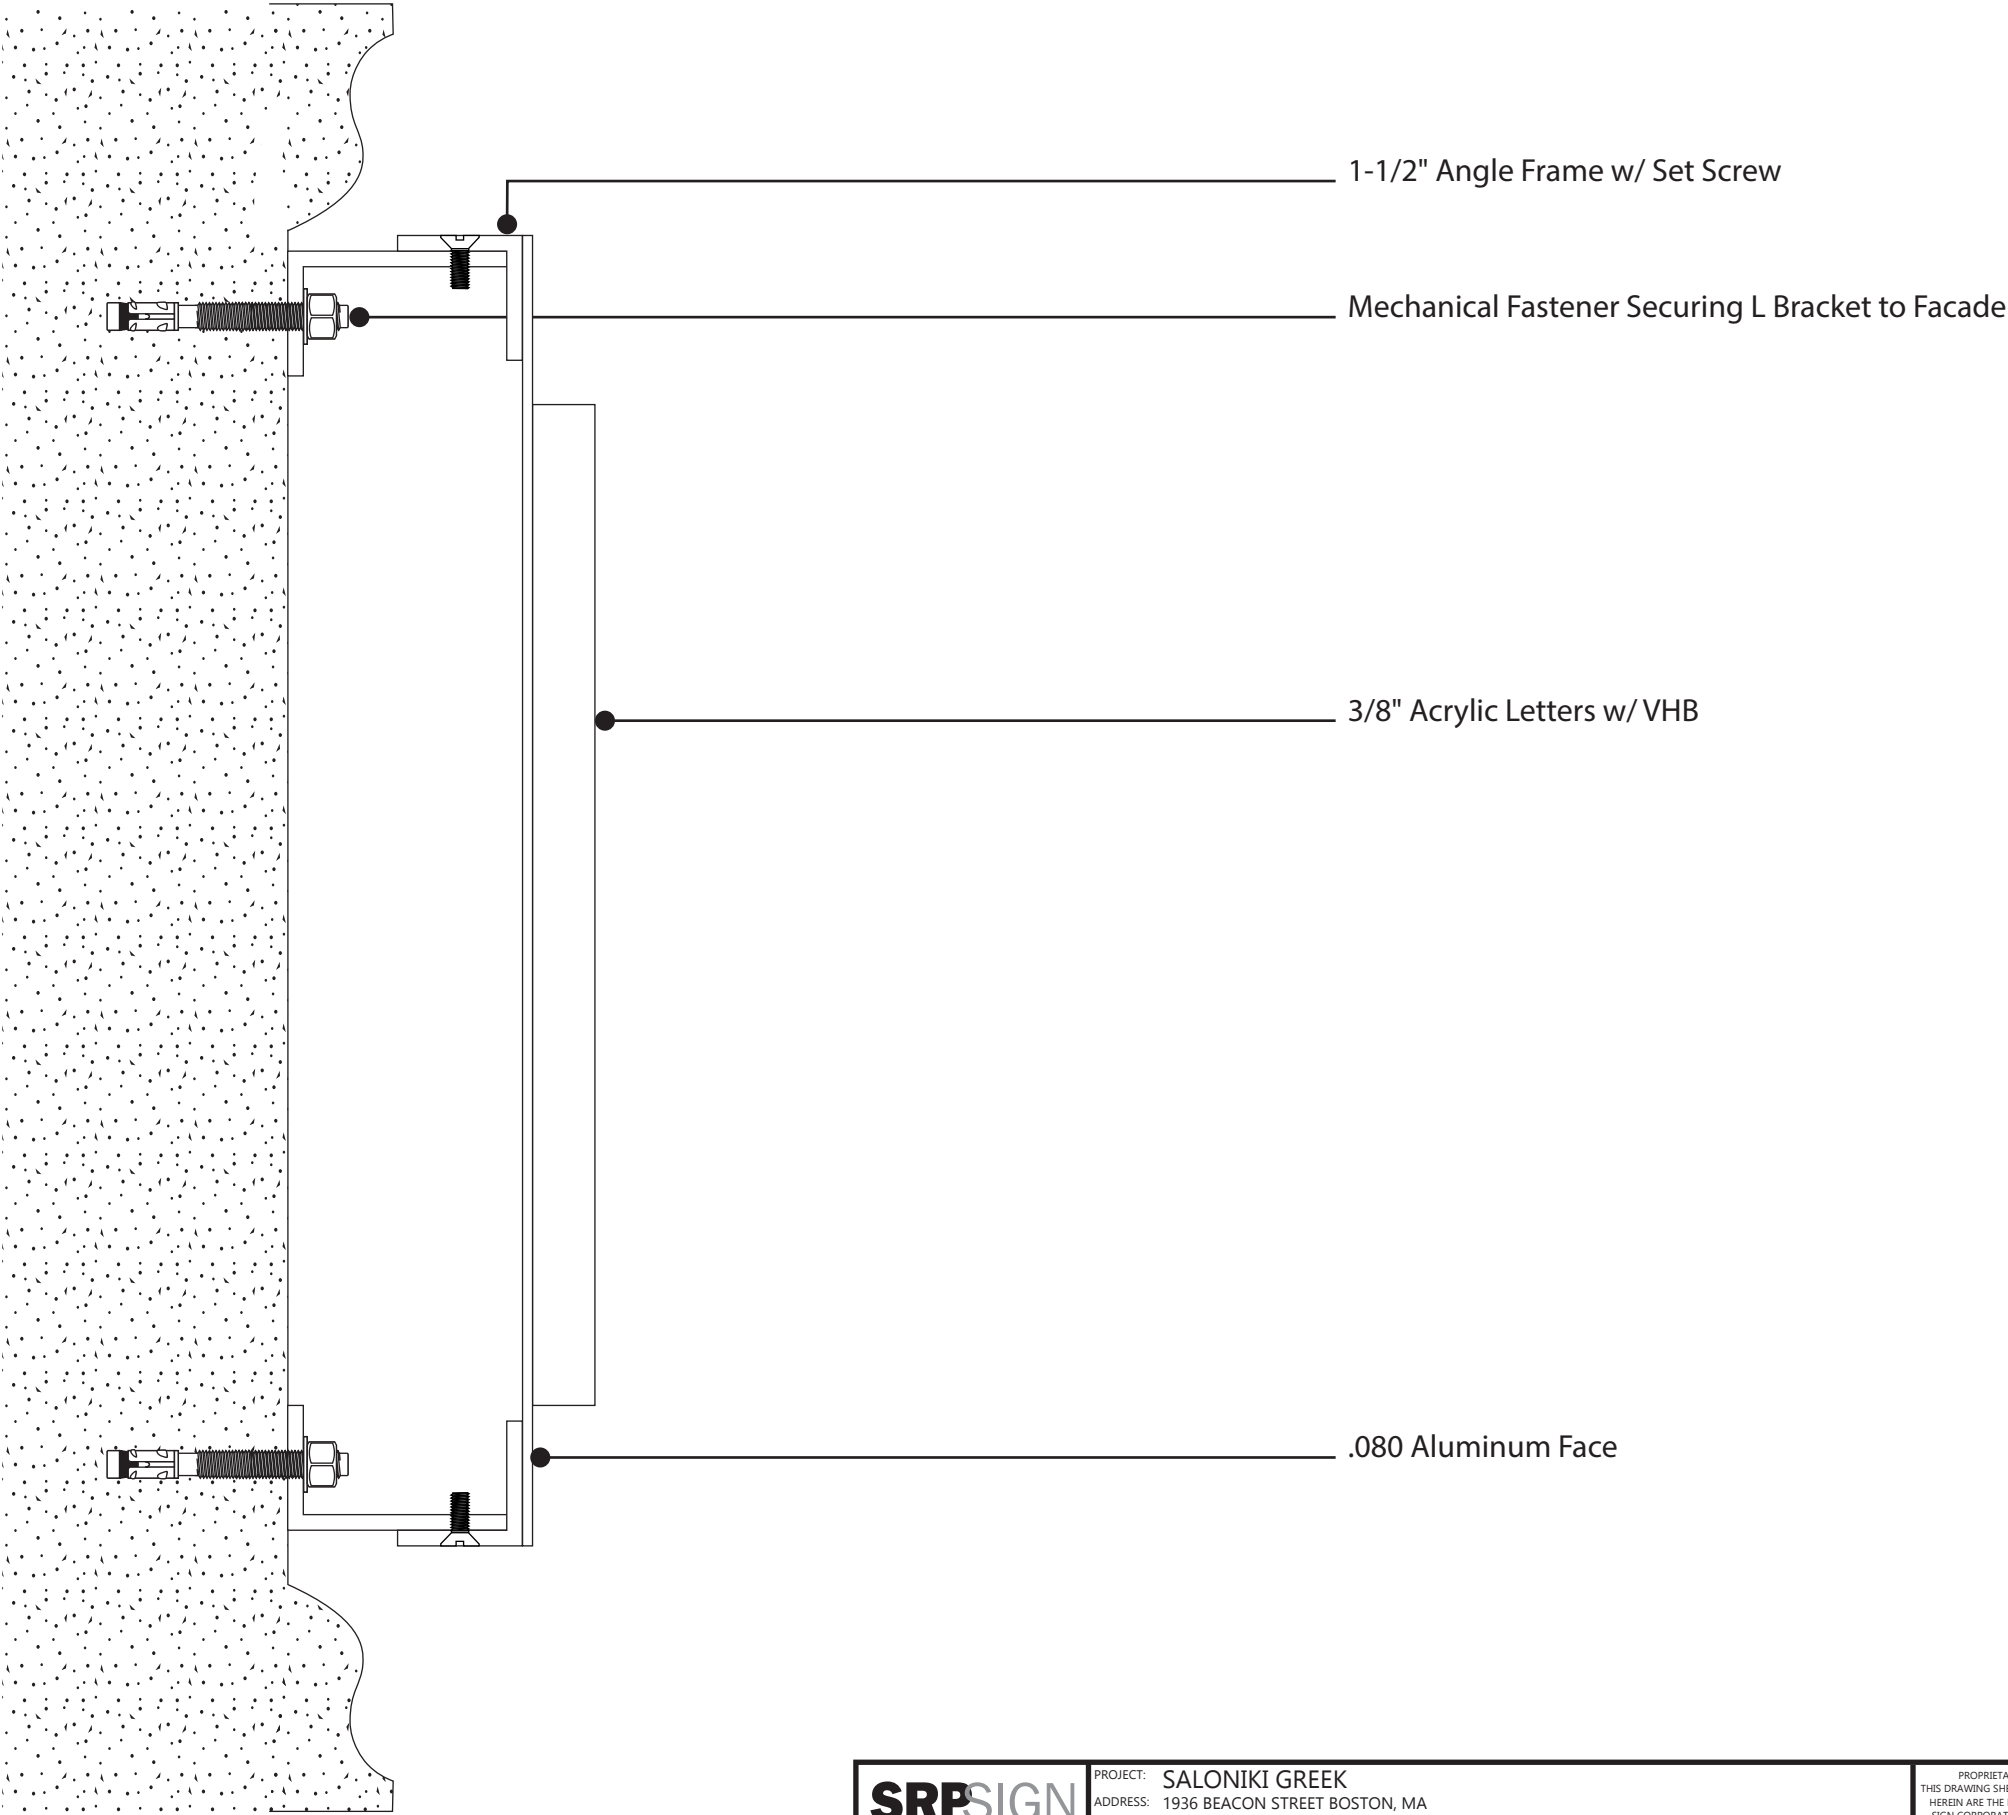

Blue PMS 2945



White




Blue PMS 2945



White

SRPSIGN CORPORATION 236 PEARL STREET SOMERVILLE, MA 02145 (617) 623-6222	PROJECT: SALONIKI GREEK		PROPRIETARY NOTICE: THIS DRAWING SHEET AND CONTENTS HEREIN ARE THE PROPERTY OF SRP SIGN CORPORATION. USE OF THIS DRAWING'S CONTENTS OR DESIGN CONCEPTS FOR PURPOSES OTHER THAN ESTIMATING, DRAWING PREPARATION, AND/OR MANUFACTURING FOR SRP SIGN CORPORATION SHALL BE CAUSE FOR LEGAL RECOURSE BY SRP SIGN CORPORATION  10
	ADDRESS: 1936 BEACON STREET BOSTON, MA		
	CLIENT: JON MENDEZ		
	DRAWN BY: NICK MCGEE	DATE: 05-22-26	
	DESCRIPTION: EXTERIOR SIGNAGE		
	FILE LOCATION: Clients\SALONIKI GREEK\Saloniki_CC_Old Shop Logo v5.pdf		

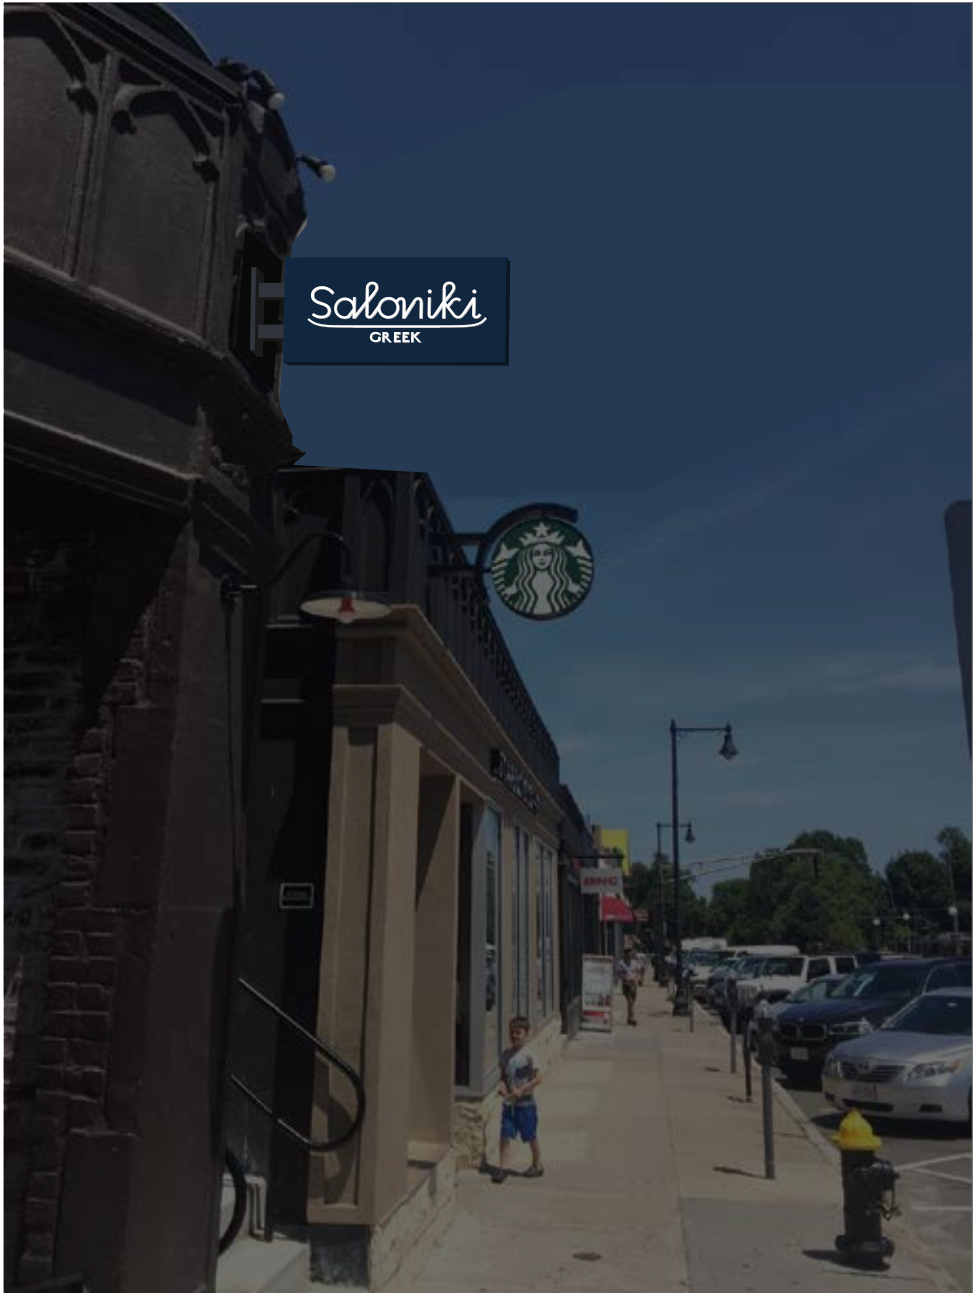

Blue PMS 2945



White

SRPSIGN
CORPORATION

236 PEARL STREET
SOMERVILLE, MA 02145
(617) 623-6222

PROJECT: SALONIKI GREEK
ADDRESS: 1936 BEACON STREET BOSTON, MA
CLIENT: JON MENDEZ

DRAWN BY: NICK MCGEE

DATE: 05-22-26

DESCRIPTION: EXTERIOR SIGNAGE

FILE LOCATION: Clients\SALONIKI GREEK\Saloniki_CC_Old Shop Logo v5.pdf

PROPRIETARY NOTICE:
THIS DRAWING SHEET AND CONTENTS
HEREIN ARE THE PROPERTY OF SRP
SIGN CORPORATION. USE OF THIS
DRAWING'S CONTENTS OR DESIGN
CONCEPTS FOR PURPOSES OTHER
THAN ESTIMATING, DRAWING
PREPARATION, AND/OR
MANUFACTURING FOR SRP SIGN
CORPORATION SHALL BE CAUSE FOR
LEGAL RECOURSE BY SRP SIGN
CORPORATION



11