


Date: Aug. 23, 1971 Revision: Aug. 30, 1977 : Feb. 22, 1984

HEIGHT REQUIREMENTS FOR MOUNTING TRAFFIC SIGNAL EQUIPMENT

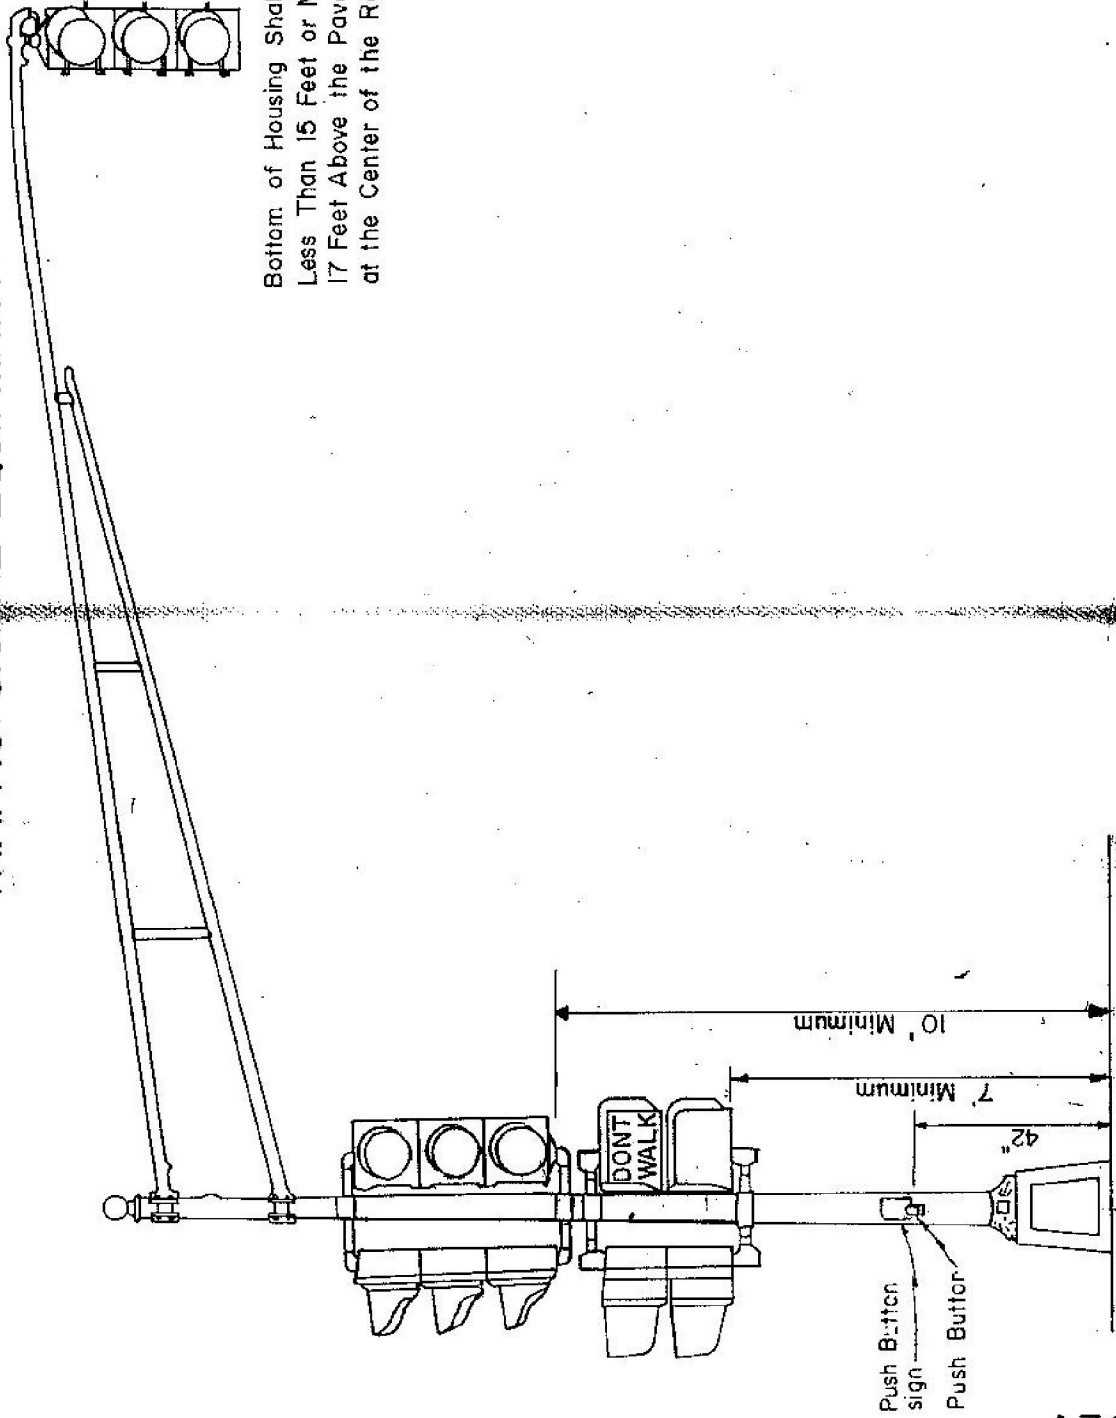

Bottom of Housing Shall Not Be
Less Than 15 Feet or More Than
17 Feet Above the Pavement Grade
at the Center of the Roadway.

A30

Not to scale