

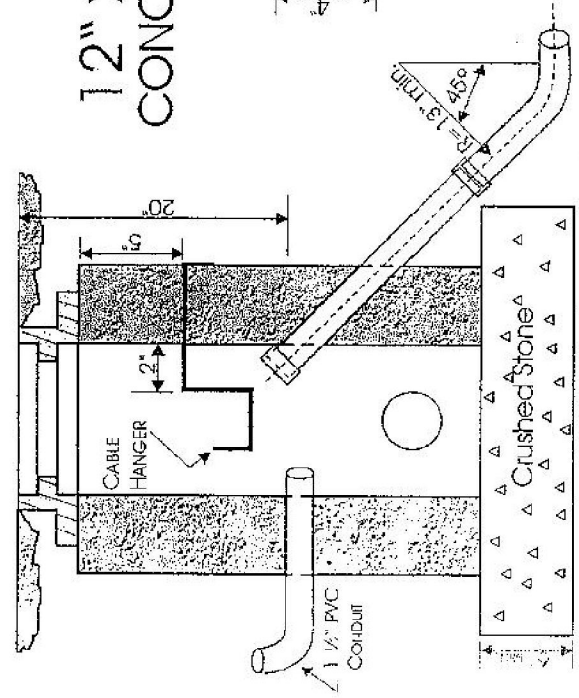
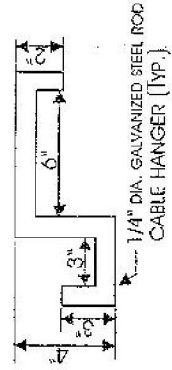


12-9-92 REV. 3-11-98

12" X 24" PRECAST CONCRETE HAND HOLE

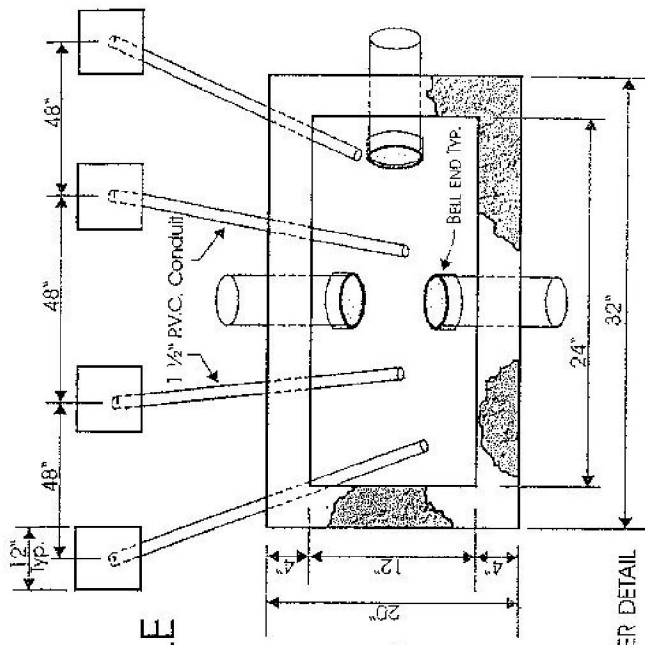

FOR HAND HOLE FRAME & COVER DETAIL
SEE SPEC. A8.1

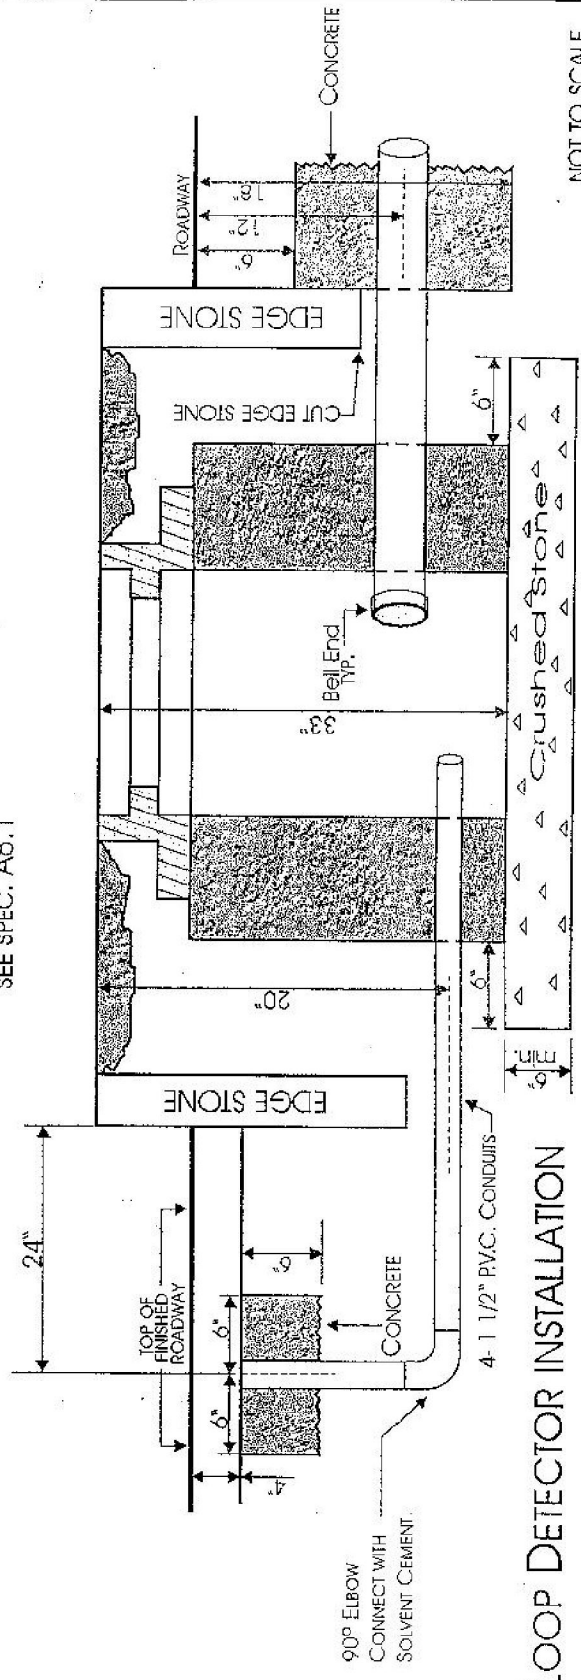

FOR LOOP DETECTOR INSTALLATION

NOT TO SCALE

A 40