


CUMMINS HIGHWAY | FINAL DESIGN OVERHEAD VIEW



City of Boston
Public Works



City of Boston
Transportation

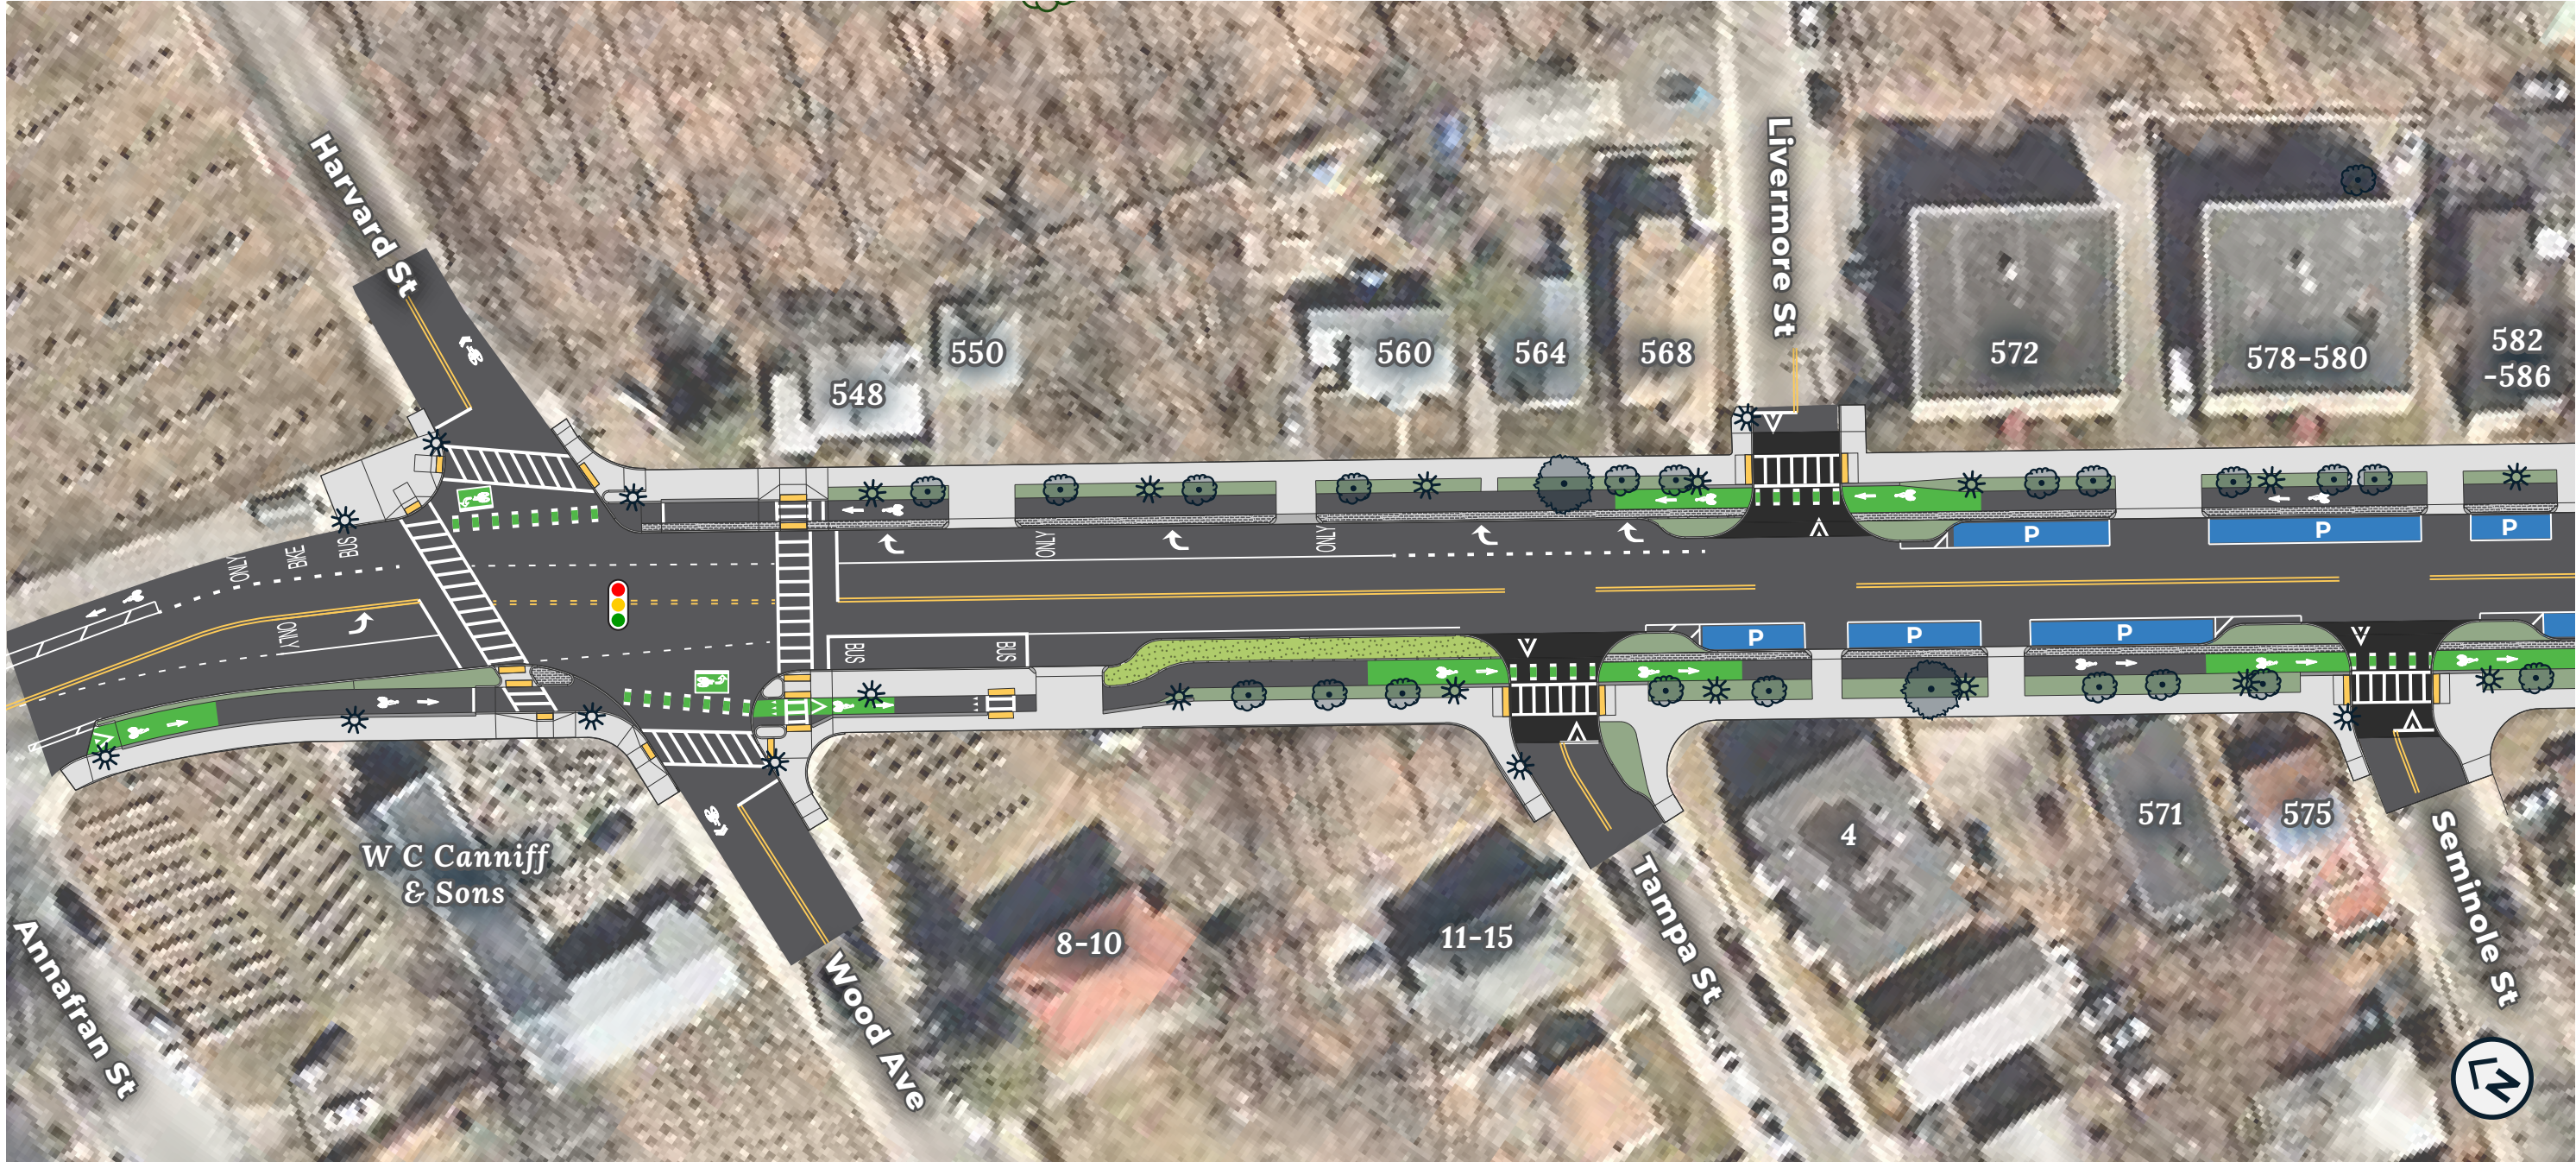

ABOUT THIS ILLUSTRATION

This illustration represents our final design plans for Cummins Highway. Details have been simplified for readability. This document is for informational purposes only; it is not drawn to scale and is not for construction. Details are subject to change. For more information, visit boston.gov/departments/public-works/cummins-highway.

LEGEND

-  On-street parking
-  Grass
-  Street light
-  Signalized intersection
-  Bluebikes station
-  Green infrastructure
-  New tree
-  Raised crosswalk
-  Pattern-stamped asphalt
-  Tree pit
-  Existing tree


CUMMINS HIGHWAY | FINAL DESIGN OVERHEAD VIEW



City of Boston
Public Works



City of Boston
Transportation

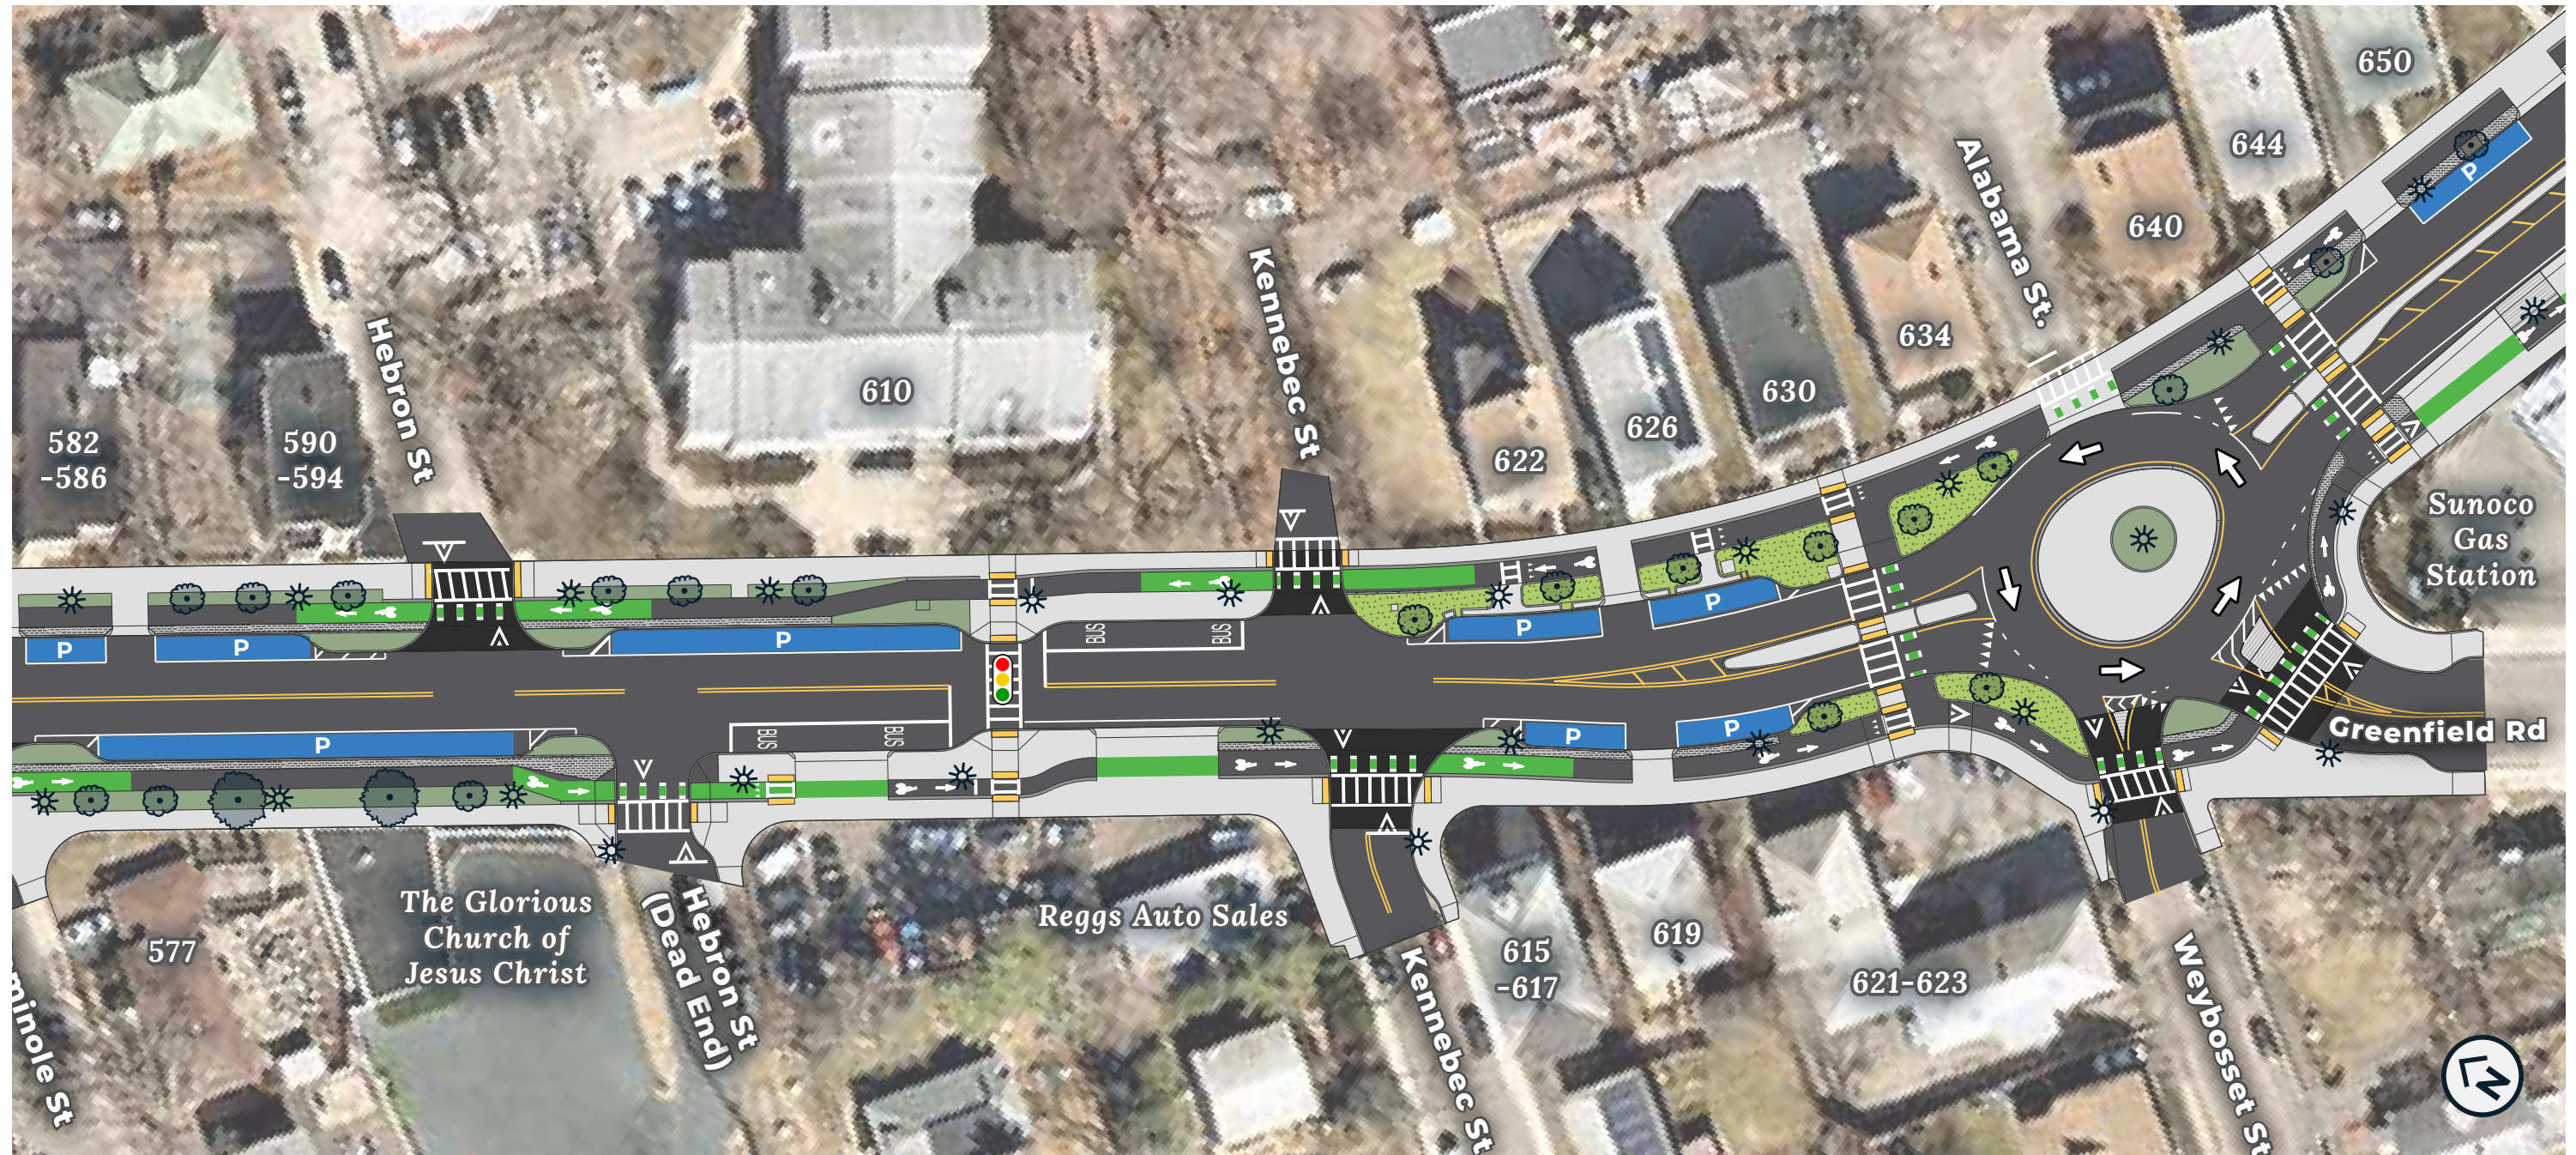

ABOUT THIS ILLUSTRATION

This illustration represents our final design plans for Cummins Highway. Details have been simplified for readability. This document is for informational purposes only; it is not drawn to scale and is not for construction. Details are subject to change. For more information, visit boston.gov/departments/public-works/cummins-highway.

LEGEND

On-street parking	Grass	Street light	Signalized intersection
Bluebikes station	Green infrastructure	New tree	Raised crosswalk
Pattern-stamped asphalt	Tree pit	Existing tree	

CUMMINS HIGHWAY | FINAL DESIGN OVERHEAD VIEW



City of Boston
Public Works



City of Boston
Transportation



ABOUT THIS ILLUSTRATION

This illustration represents our final design plans for Cummins Highway. Details have been simplified for readability. This document is for informational purposes only; it is not drawn to scale and is not for construction. Details are subject to change. For more information, visit boston.gov/departments/public-works/cummins-highway.

LEGEND

- | | | | |
|-------------------------|----------------------|---------------|-------------------------|
| On-street parking | Grass | Street light | Signalized intersection |
| Bluebikes station | Green infrastructure | New tree | Raised crosswalk |
| Pattern-stamped asphalt | Tree pit | Existing tree | |


CUMMINS HIGHWAY | FINAL DESIGN OVERHEAD VIEW



City of Boston
Public Works



City of Boston
Transportation

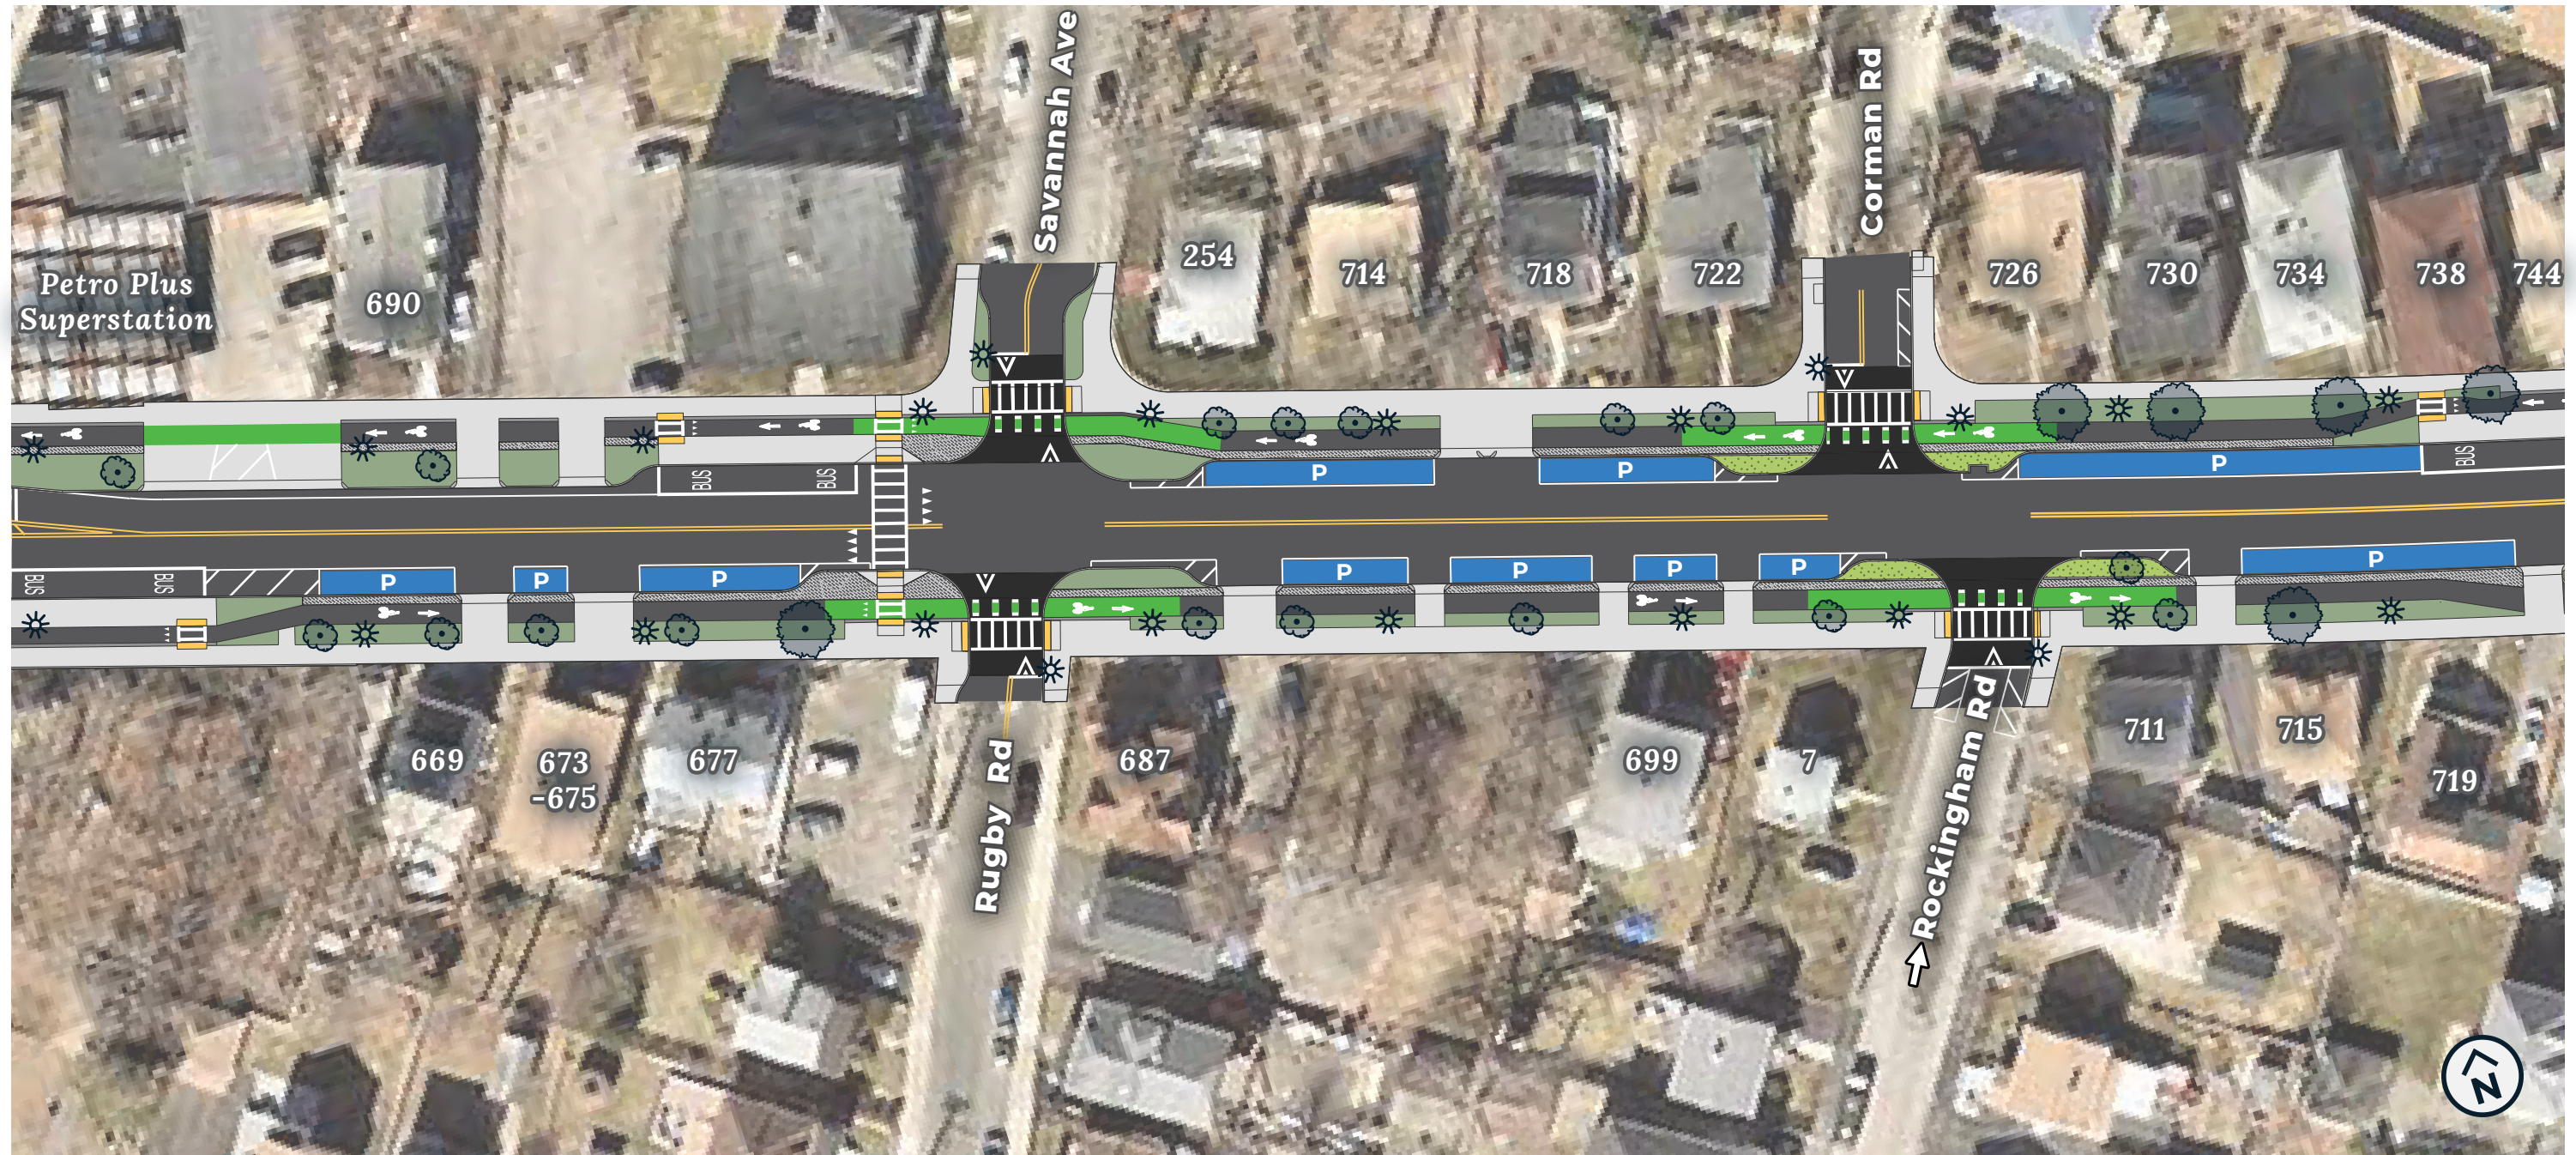

ABOUT THIS ILLUSTRATION

This illustration represents our final design plans for Cummins Highway. Details have been simplified for readability. This document is for informational purposes only; it is not drawn to scale and is not for construction. Details are subject to change. For more information, visit boston.gov/departments/public-works/cummins-highway.

LEGEND

On-street parking	Grass	Street light	Signalized intersection
Bluebikes station	Green infrastructure	New tree	Raised crosswalk
Pattern-stamped asphalt	Tree pit	Existing tree	


CUMMINS HIGHWAY | FINAL DESIGN OVERHEAD VIEW



City of Boston
Public Works



City of Boston
Transportation

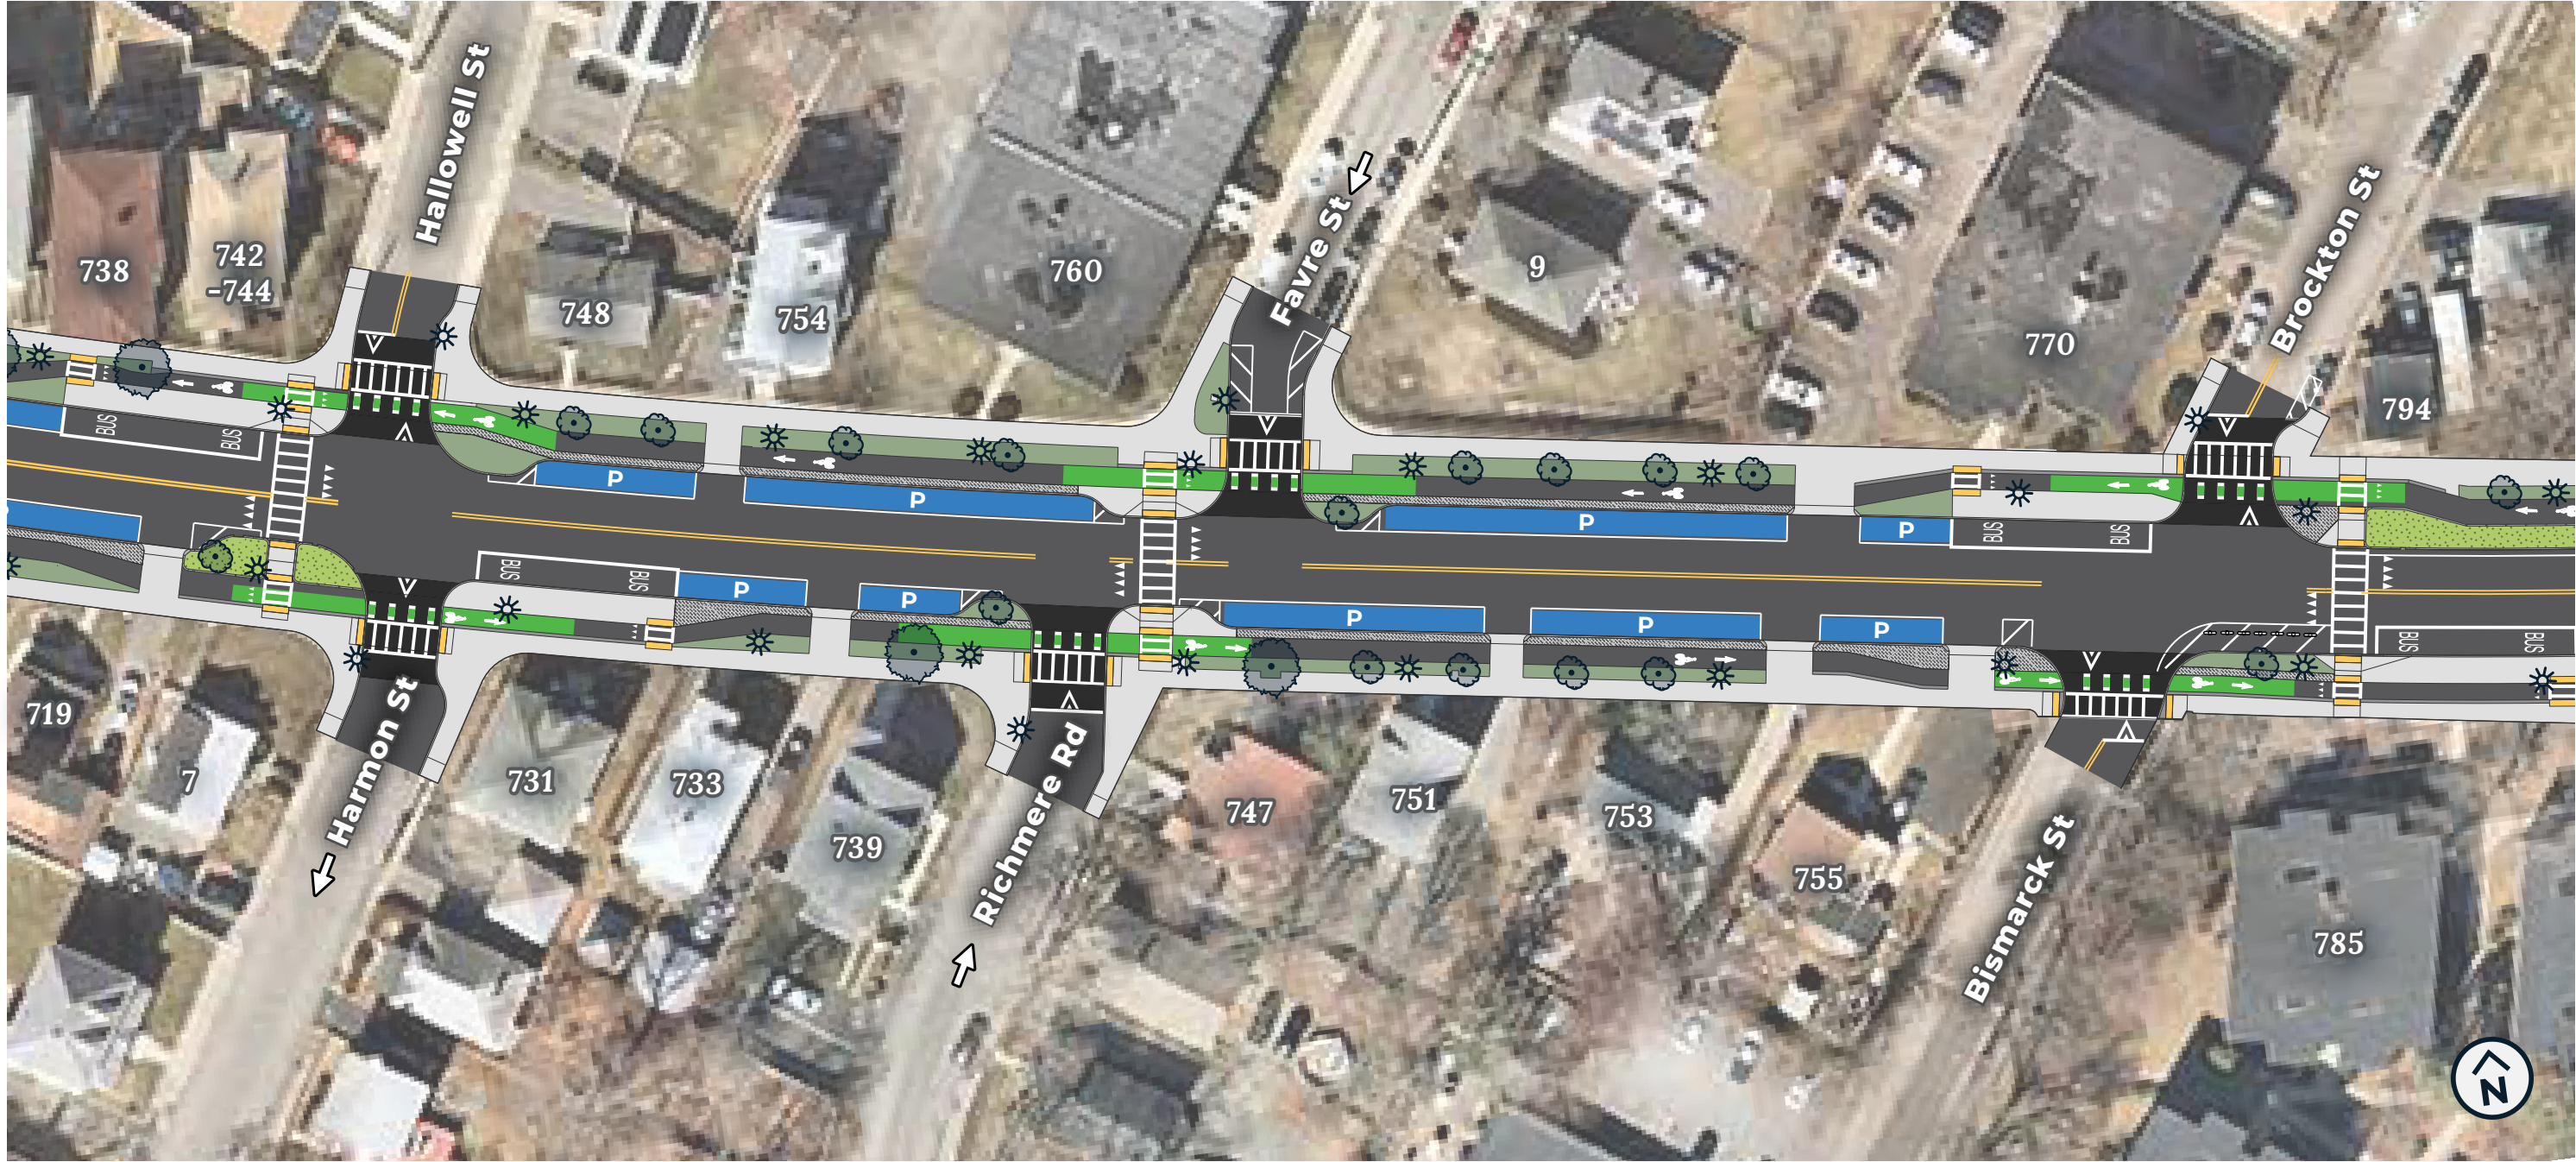

ABOUT THIS ILLUSTRATION

This illustration represents our final design plans for Cummins Highway. Details have been simplified for readability. This document is for informational purposes only; it is not drawn to scale and is not for construction. Details are subject to change. For more information, visit boston.gov/departments/public-works/cummins-highway.

LEGEND

- | | | | |
|-------------------------|----------------------|---------------|-------------------------|
| On-street parking | Grass | Street light | Signalized intersection |
| Bluebikes station | Green infrastructure | New tree | Raised crosswalk |
| Pattern-stamped asphalt | Tree pit | Existing tree | |

CUMMINS HIGHWAY | FINAL DESIGN OVERHEAD VIEW



City of Boston
Public Works



City of Boston
Transportation



ABOUT THIS ILLUSTRATION

This illustration represents our final design plans for Cummins Highway. Details have been simplified for readability. This document is for informational purposes only; it is not drawn to scale and is not for construction. Details are subject to change. For more information, visit boston.gov/departments/public-works/cummins-highway.

LEGEND

- | | | | |
|---|--|---|---|
|  On-street parking |  Grass |  Street light |  Signalized intersection |
|  Bluebikes station |  Green infrastructure |  New tree |  Raised crosswalk |
|  Pattern-stamped asphalt |  Tree pit |  Existing tree | |


CUMMINS HIGHWAY | FINAL DESIGN OVERHEAD VIEW



City of Boston
Public Works



City of Boston
Transportation

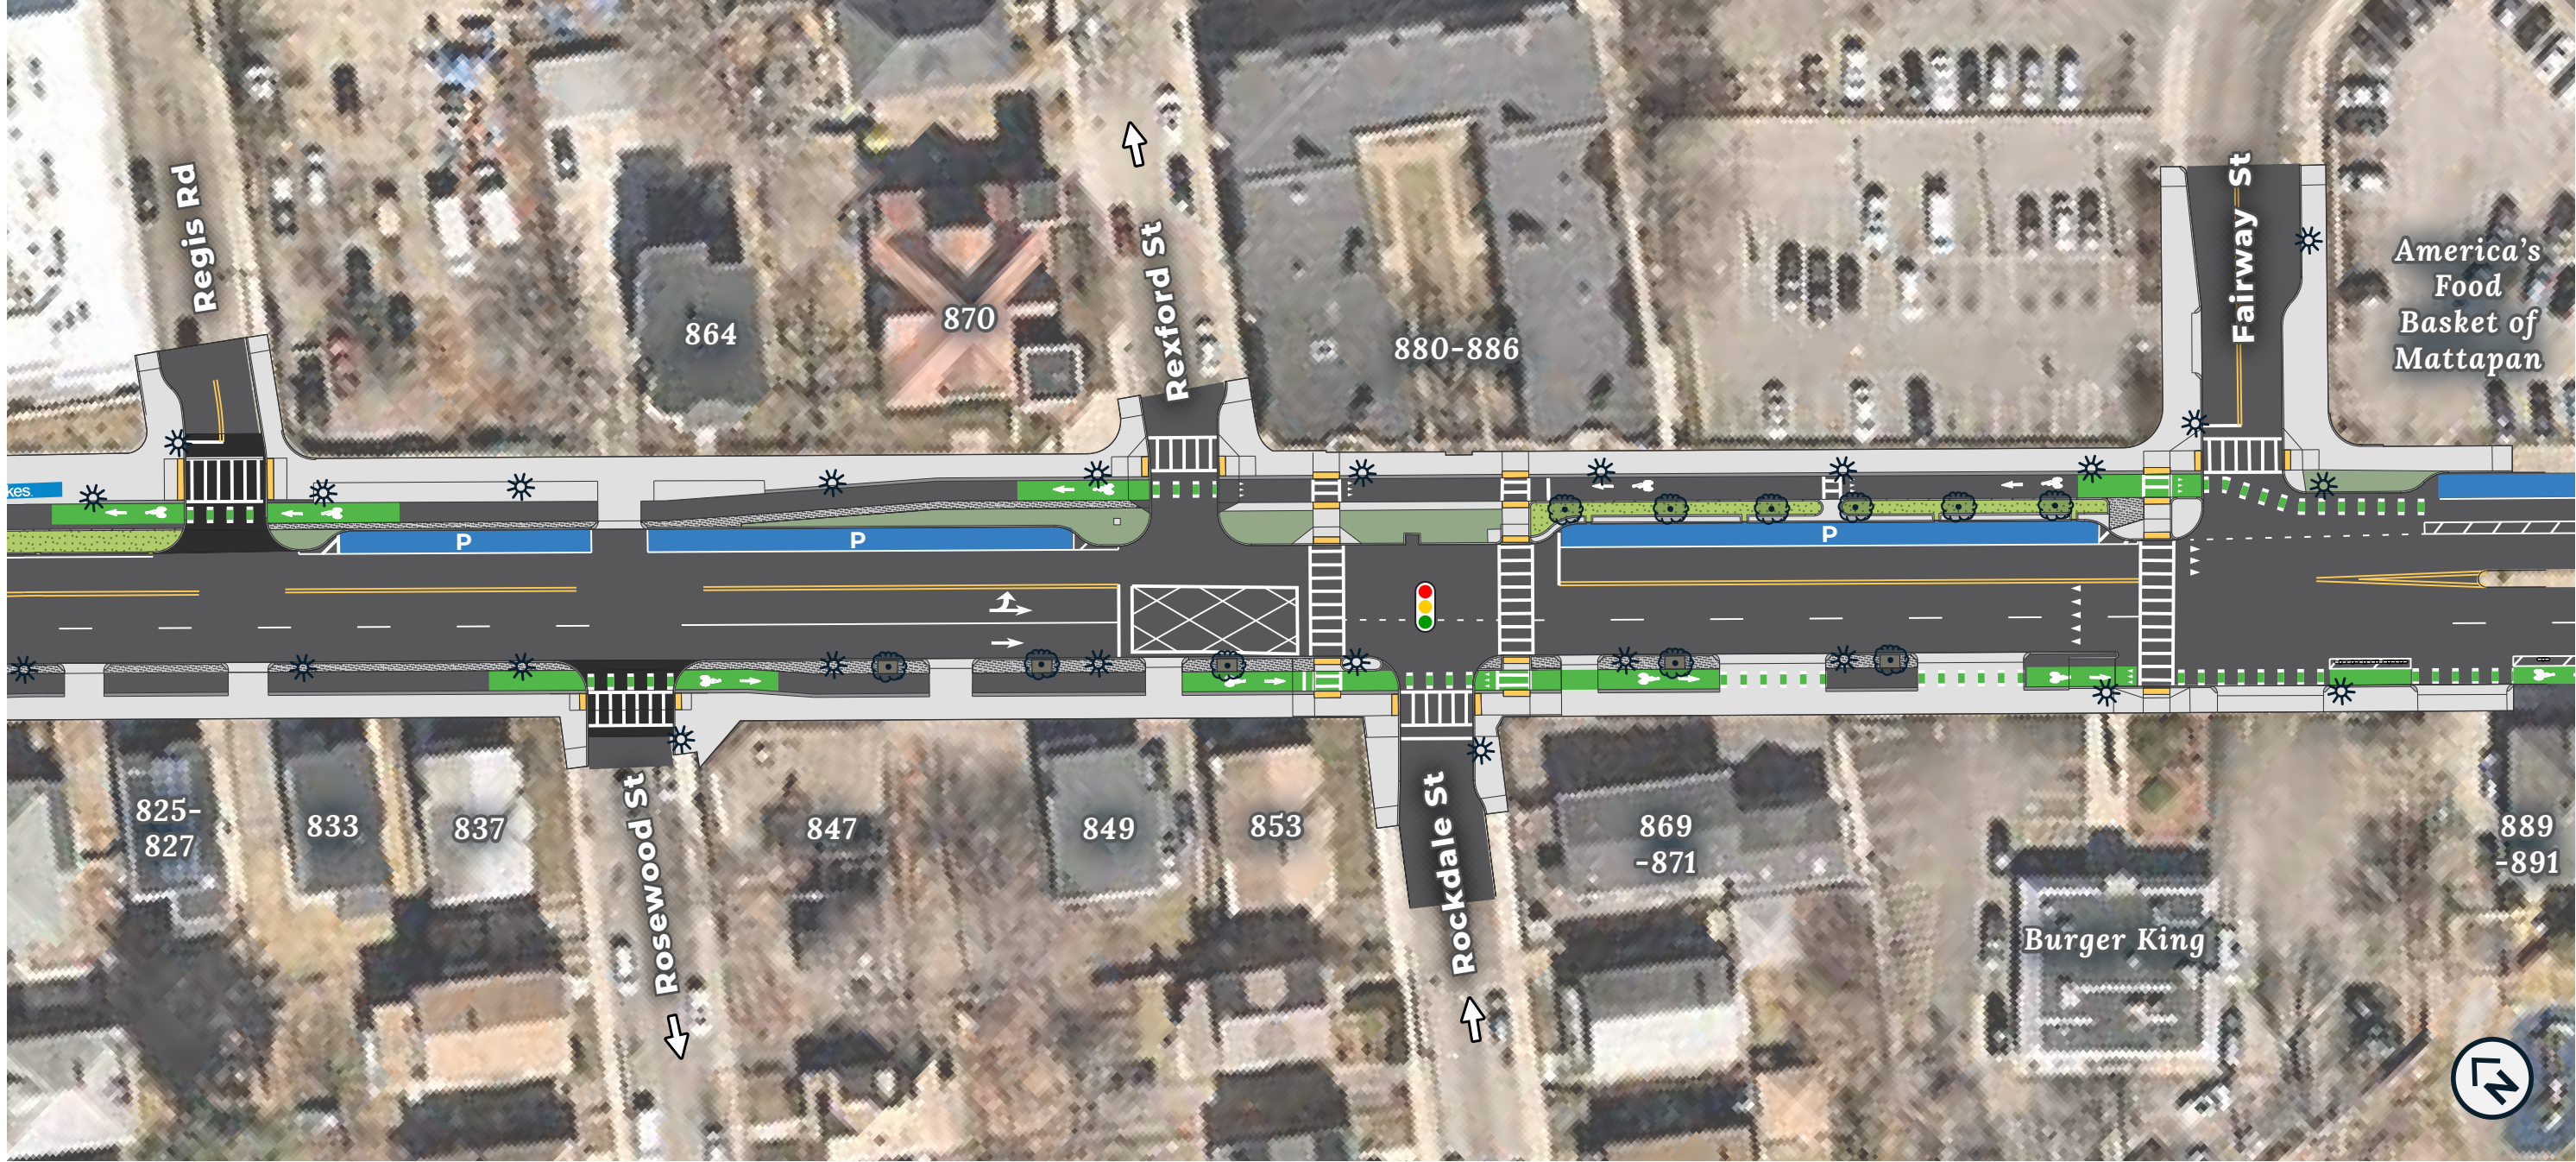

ABOUT THIS ILLUSTRATION

This illustration represents our final design plans for Cummins Highway. Details have been simplified for readability. This document is for informational purposes only; it is not drawn to scale and is not for construction. Details are subject to change. For more information, visit boston.gov/departments/public-works/cummins-highway.

LEGEND

- | | | | |
|---|--|---|---|
|  On-street parking |  Grass |  Street light |  Signalized intersection |
|  Bluebikes station |  Green infrastructure |  New tree |  Raised crosswalk |
|  Pattern-stamped asphalt |  Tree pit |  Existing tree | |

CUMMINS HIGHWAY | FINAL DESIGN OVERHEAD VIEW



City of Boston
Public Works



City of Boston
Transportation



ABOUT THIS ILLUSTRATION

This illustration represents our final design plans for Cummins Highway. Details have been simplified for readability. This document is for informational purposes only; it is not drawn to scale and is not for construction. Details are subject to change. For more information, visit boston.gov/departments/public-works/cummins-highway.

LEGEND

On-street parking	Grass	Street light	Signalized intersection
Bluebikes station	Green infrastructure	New tree	Raised crosswalk
Pattern-stamped asphalt	Tree pit	Existing tree	